


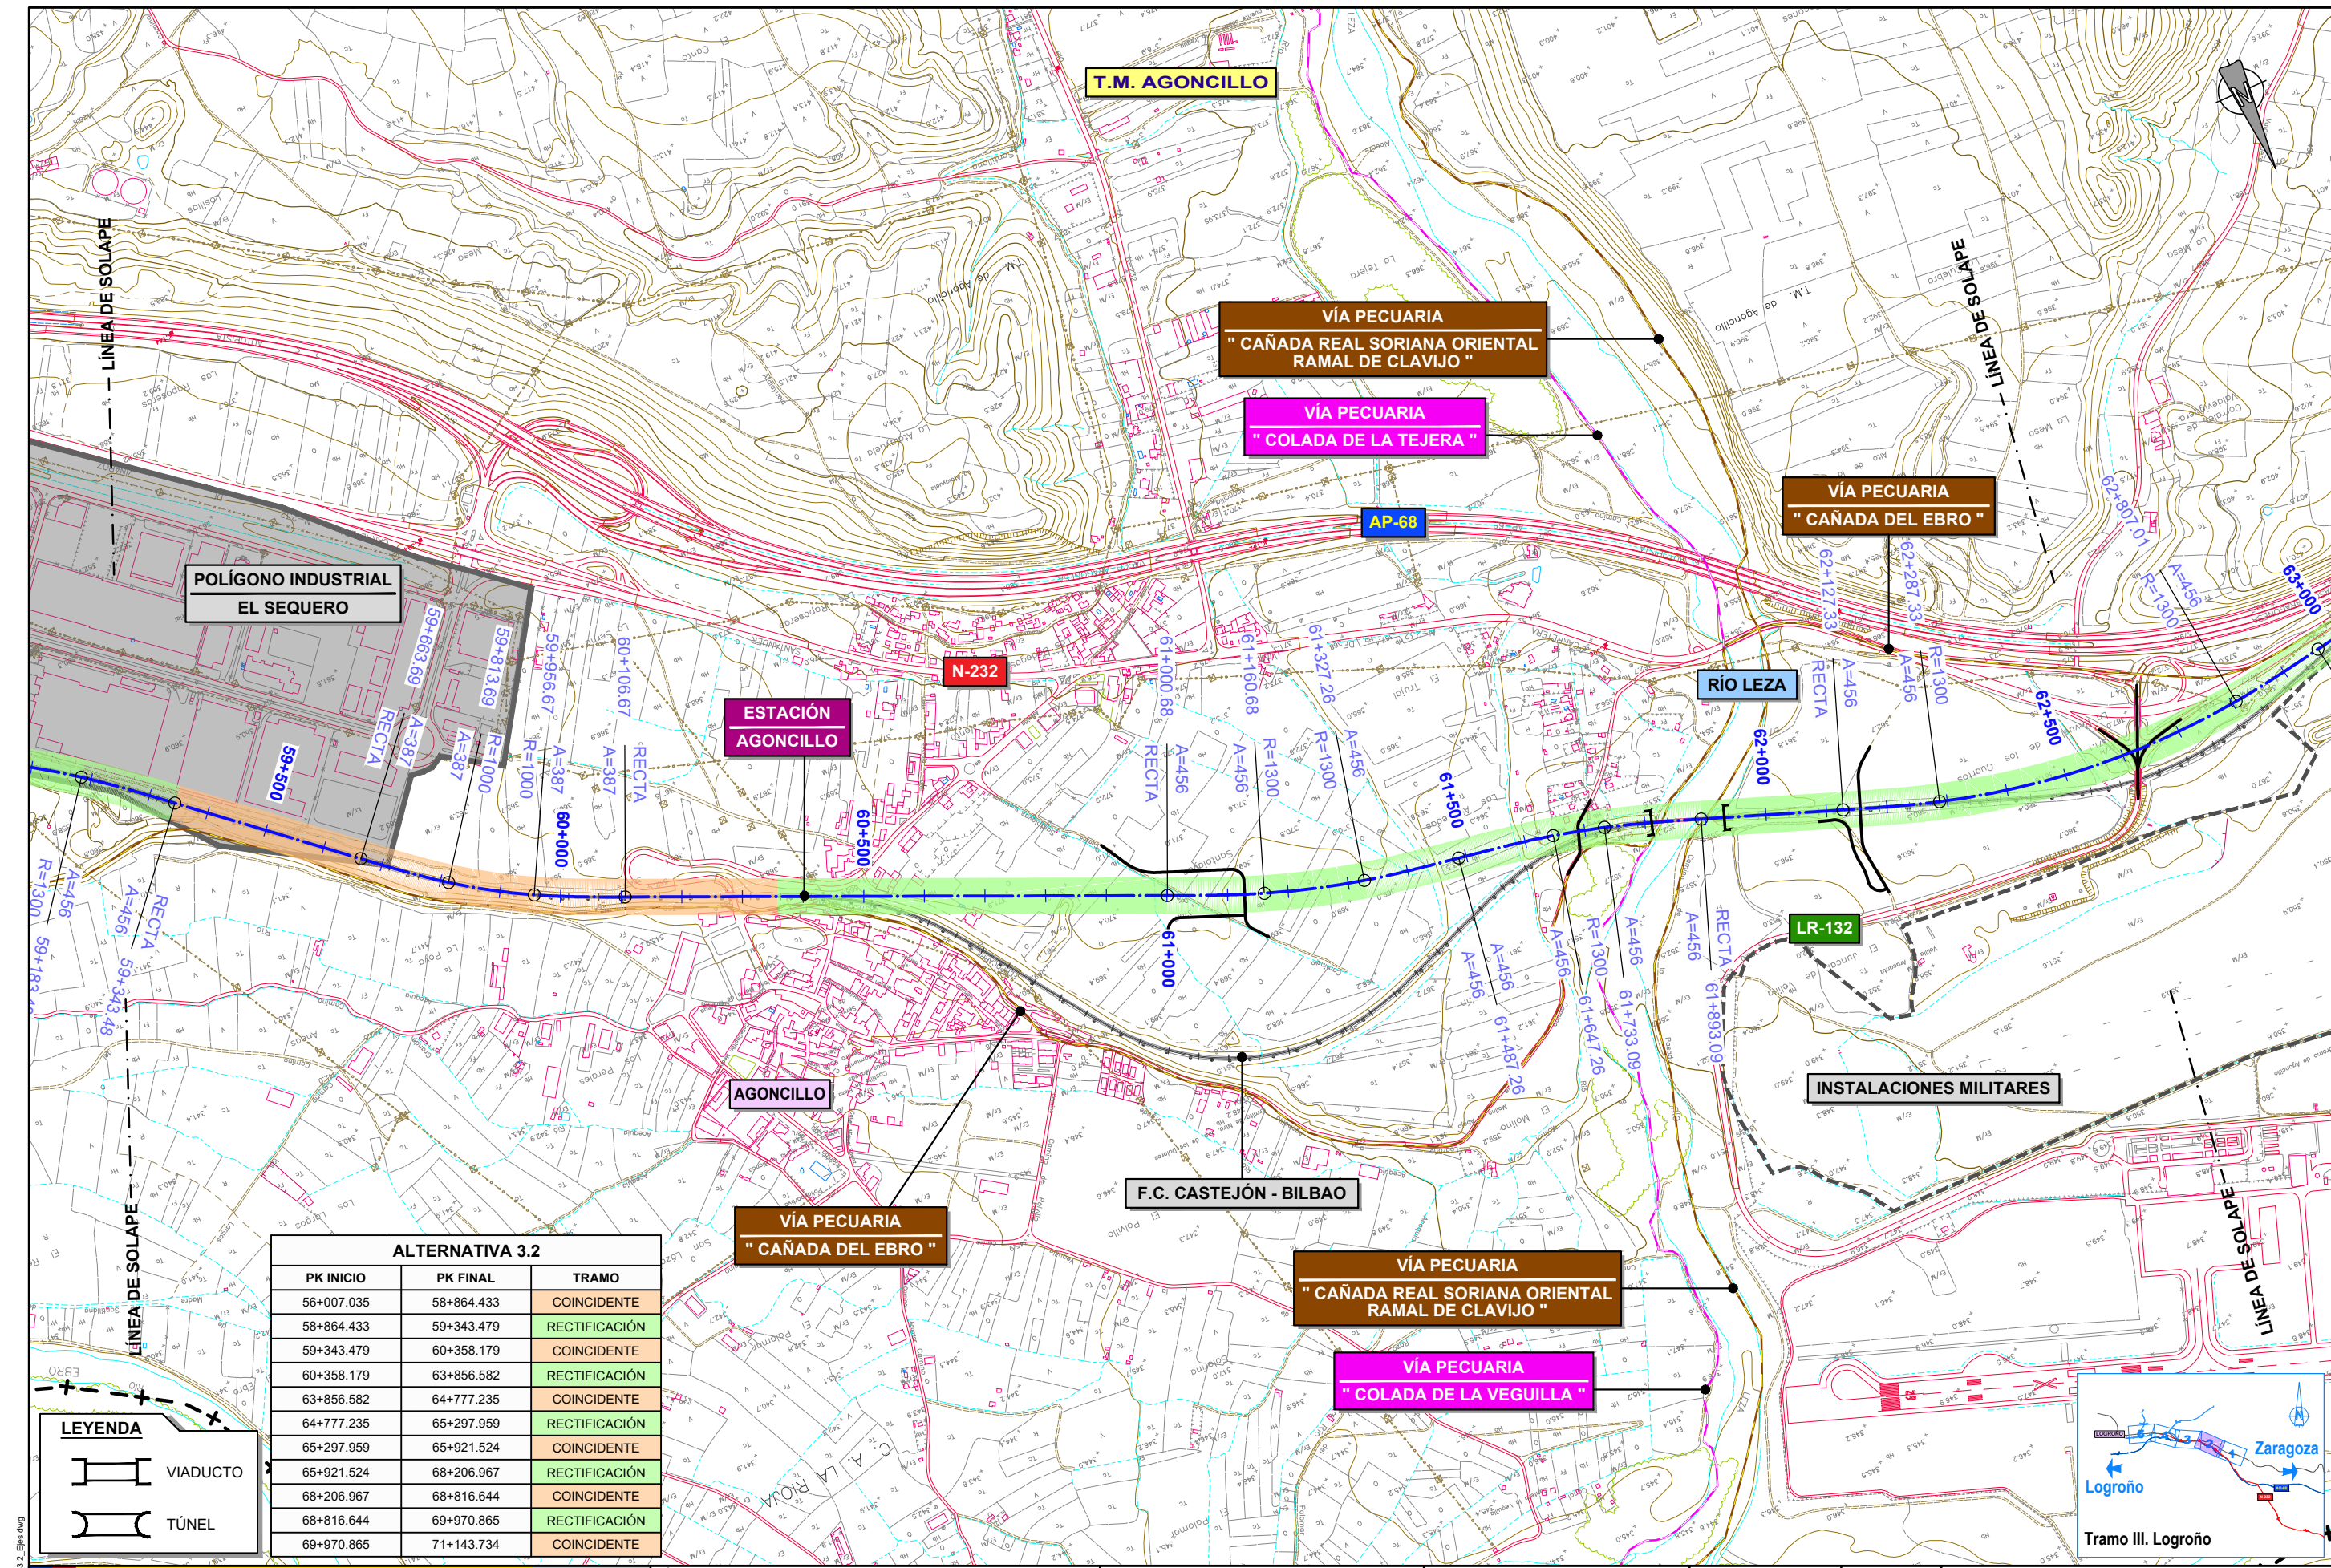


ALTERNATIVA 3.2		
PK INICIO	PK FINAL	TRAMO
56+007.035	58+864.433	COINCIDENTE
58+864.433	59+343.479	RECTIFICACIÓN
59+343.479	60+358.179	COINCIDENTE
60+358.179	63+856.582	RECTIFICACIÓN
63+856.582	64+777.235	COINCIDENTE
64+777.235	65+297.959	RECTIFICACIÓN
65+297.959	65+921.524	COINCIDENTE
65+921.524	68+206.967	RECTIFICACIÓN
68+206.967	68+816.644	COINCIDENTE
68+816.644	69+970.865	RECTIFICACIÓN
69+970.865	71+143.734	COINCIDENTE

LEYENDA

VIADUCTO

TÚNEL

PLOT 04/03/2022
ANTOJ5 27/07/2021 4.1.3.2 AI/3.2_Ejes.dwg

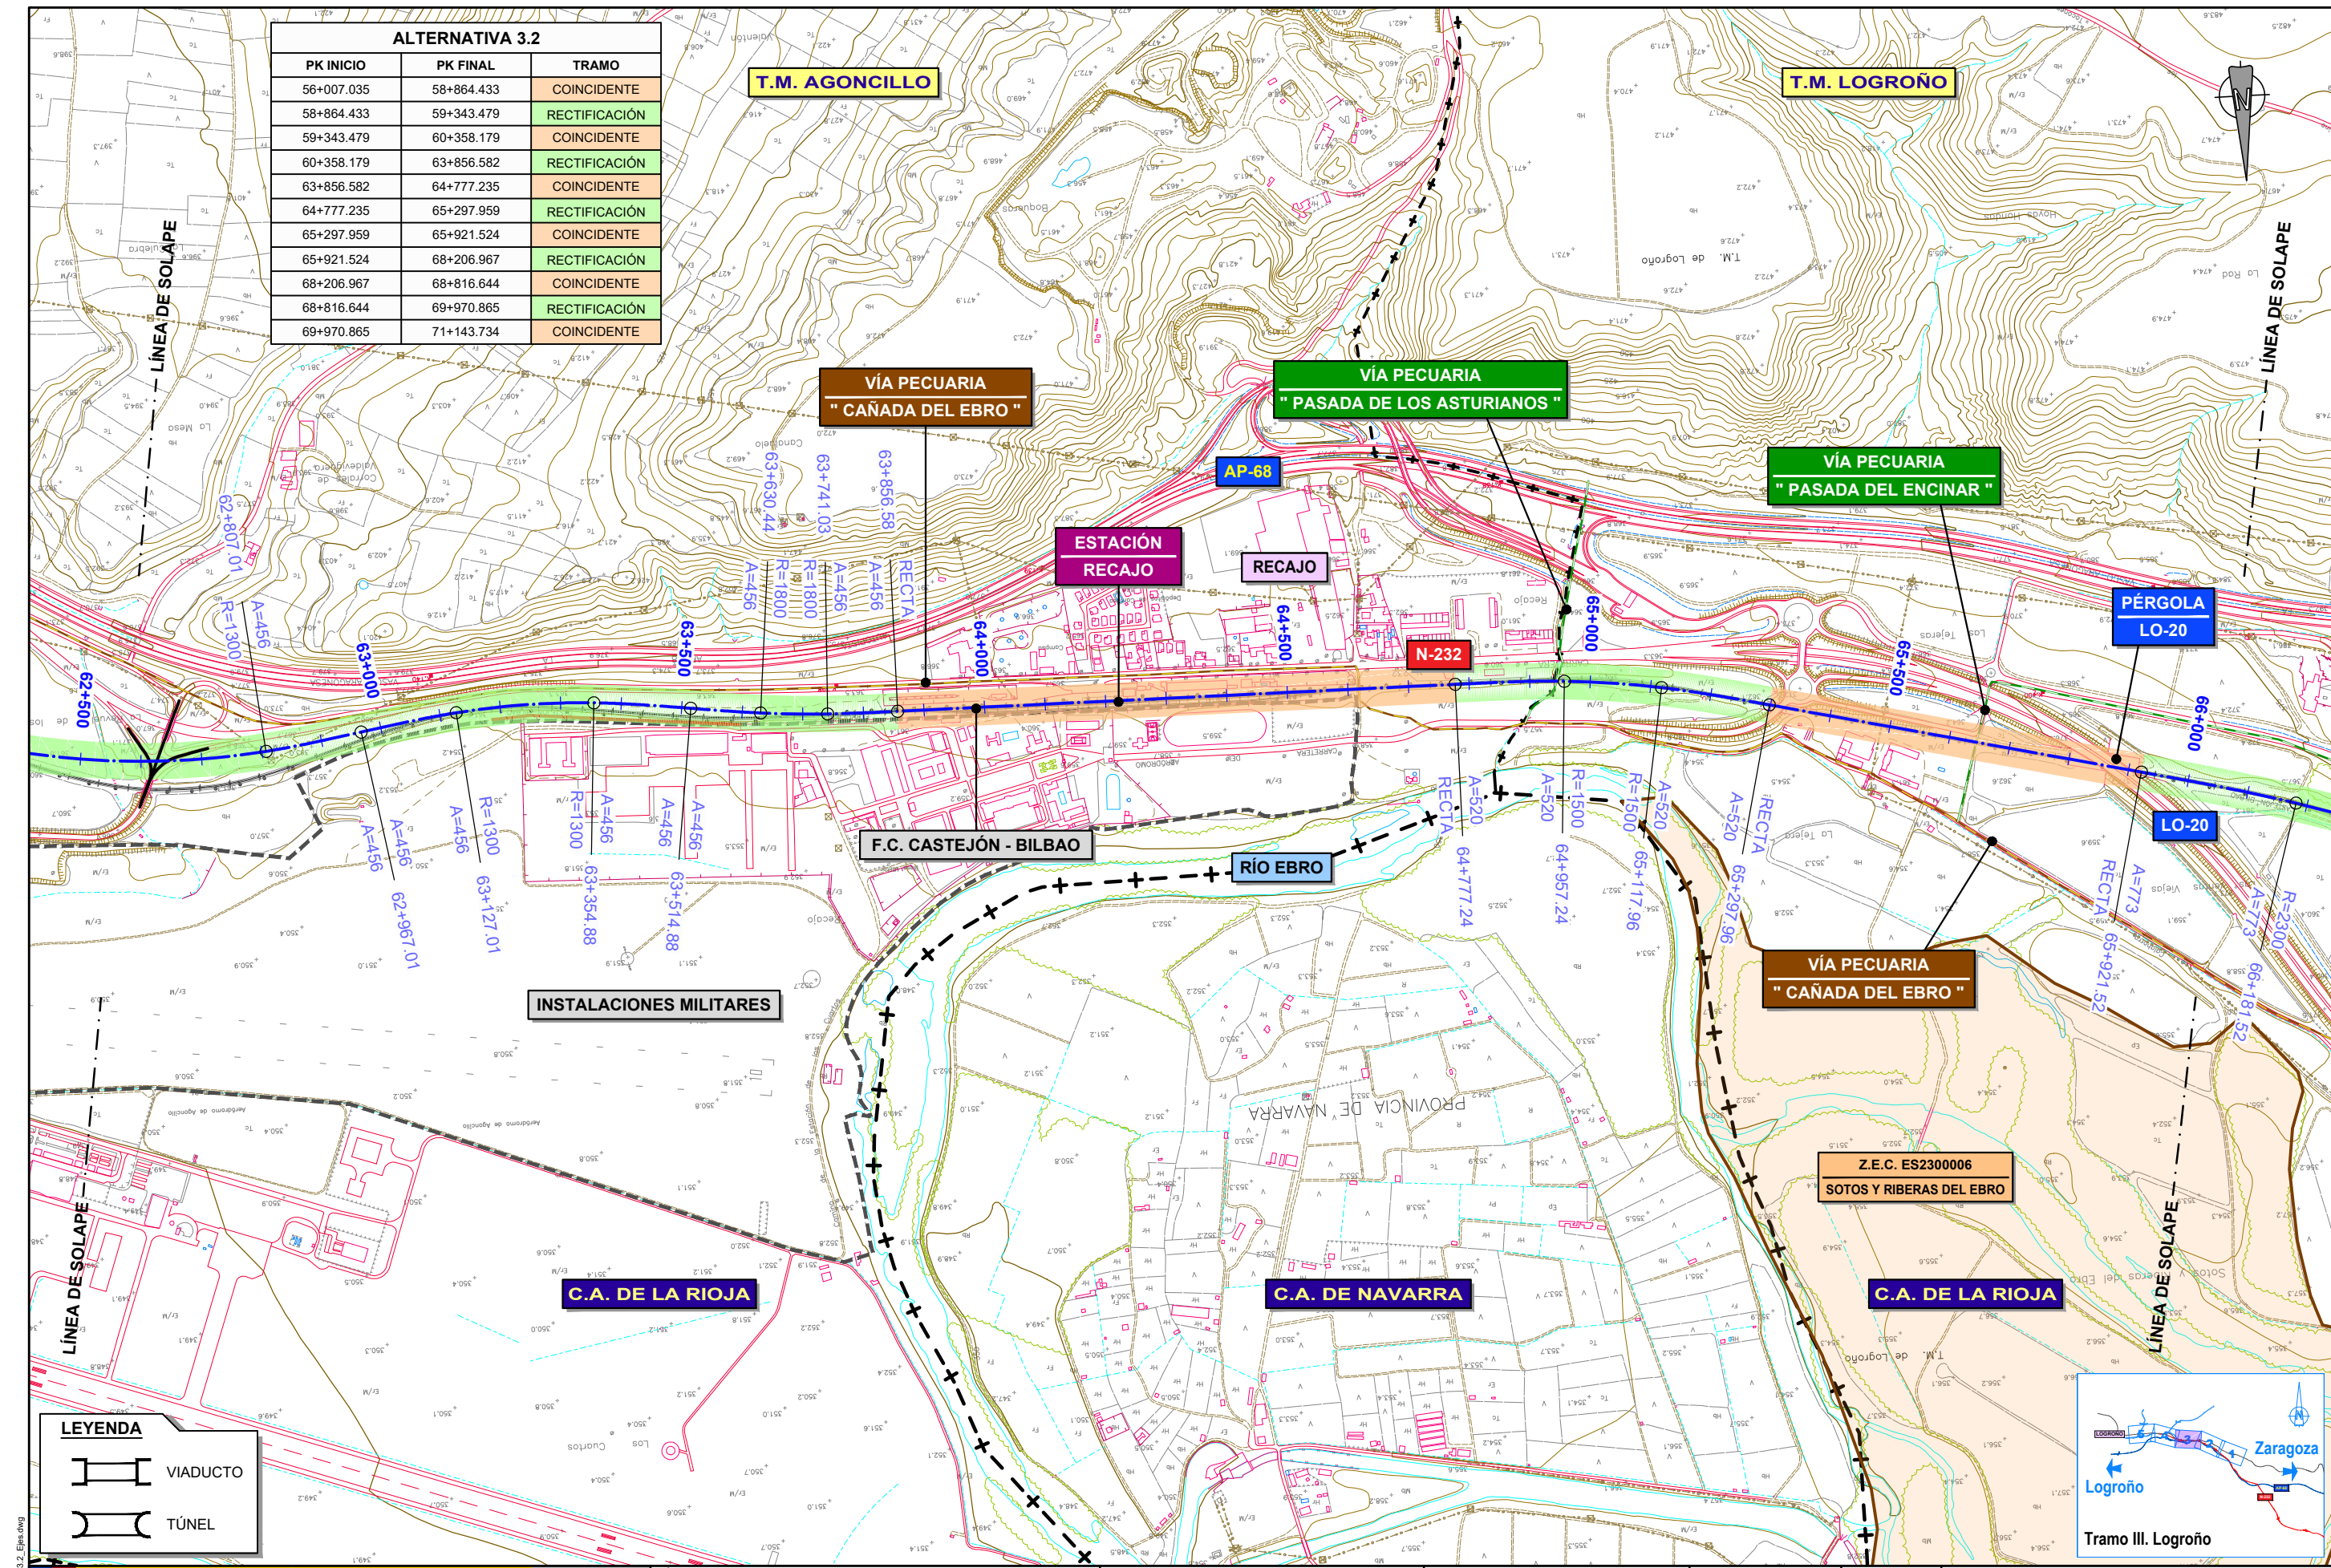

ALTERNATIVA 3.2		
PK INICIO	PK FINAL	TRAMO
56+007.035	58+864.433	COINCIDENTE
58+864.433	59+343.479	RECTIFICACIÓN
59+343.479	60+358.179	COINCIDENTE
60+358.179	63+856.582	RECTIFICACIÓN
63+856.582	64+777.235	COINCIDENTE
64+777.235	65+297.959	RECTIFICACIÓN
65+297.959	65+921.524	COINCIDENTE
65+921.524	68+206.967	RECTIFICACIÓN
68+206.967	68+816.644	COINCIDENTE
68+816.644	69+970.865	RECTIFICACIÓN
69+970.865	71+143.734	COINCIDENTE


LEYENDA


VIADUCTO

TÚNEL

PLOT 04/03/2022
ANTOJUS 27/07/2021 4.1.3.2 AI/3.2_Ejcs.dwg

ALTERNATIVA 3.2		
PK INICIO	PK FINAL	TRAMO
56+007.035	58+864.433	COINCIDENTE
58+864.433	59+343.479	RECTIFICACIÓN
59+343.479	60+358.179	COINCIDENTE
60+358.179	63+856.582	RECTIFICACIÓN
63+856.582	64+777.235	COINCIDENTE
64+777.235	65+297.959	RECTIFICACIÓN
65+297.959	65+921.524	COINCIDENTE
65+921.524	68+206.967	RECTIFICACIÓN
68+206.967	68+816.644	COINCIDENTE
68+816.644	69+970.865	RECTIFICACIÓN
69+970.865	71+143.734	COINCIDENTE

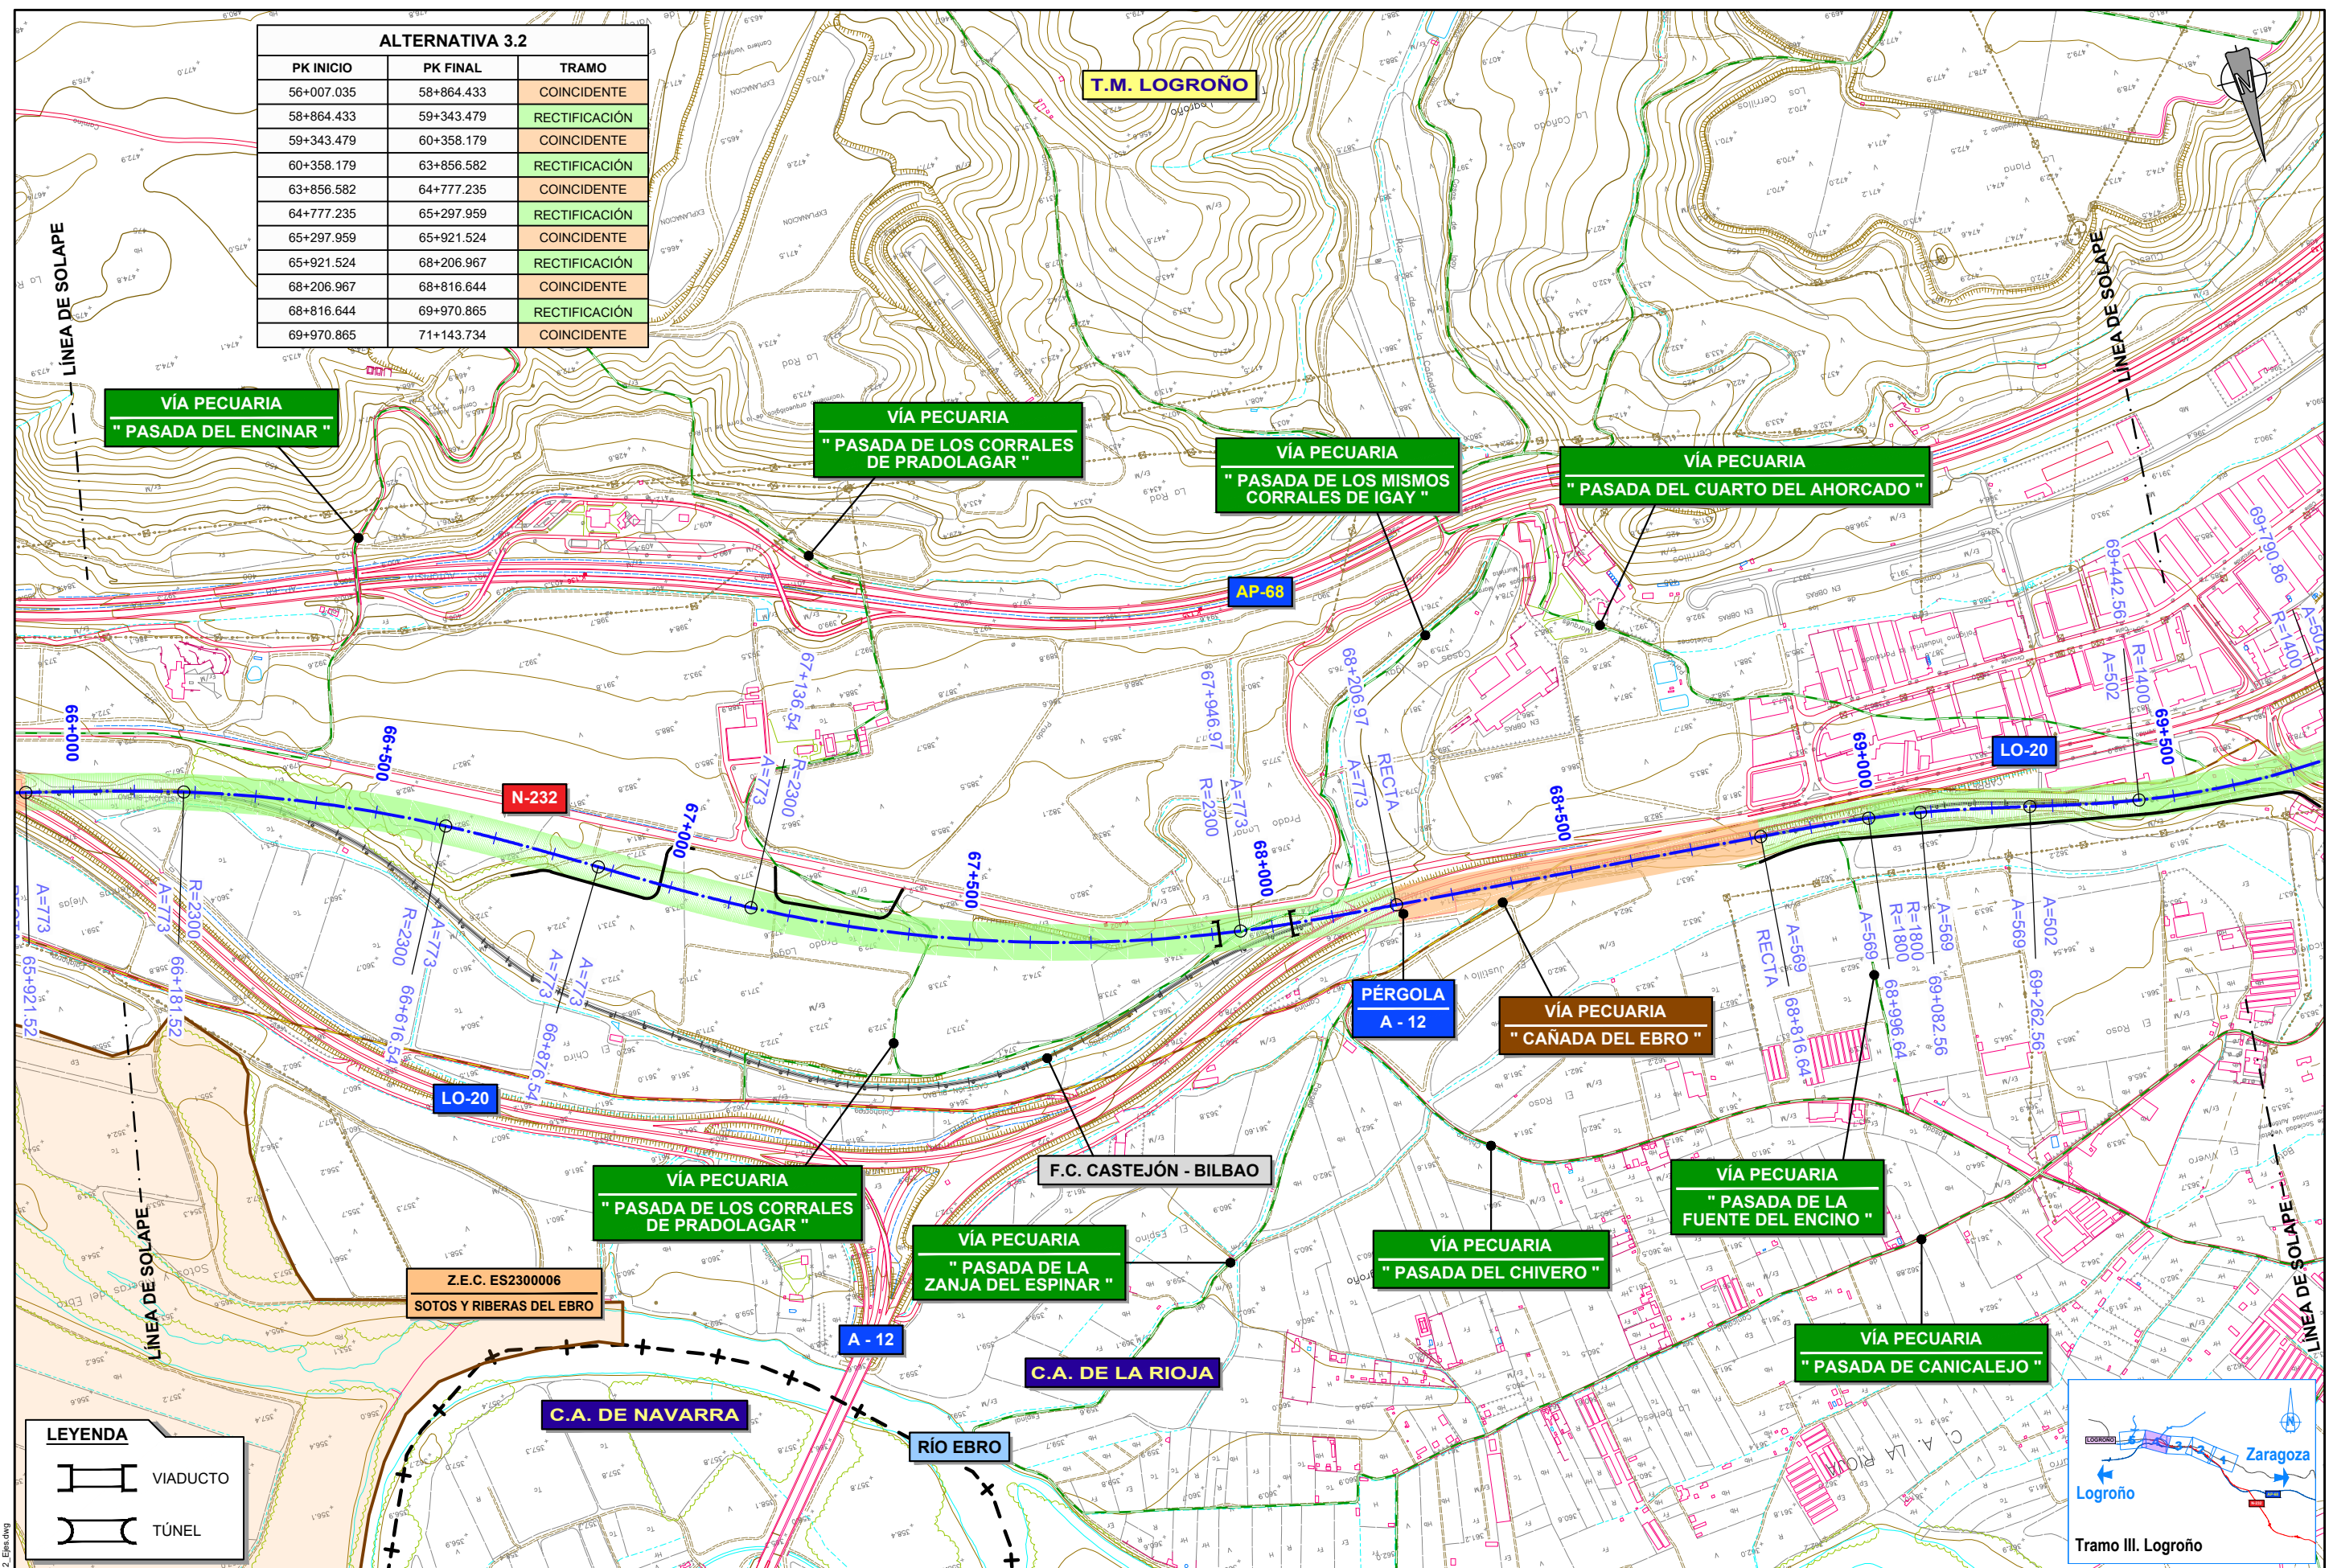

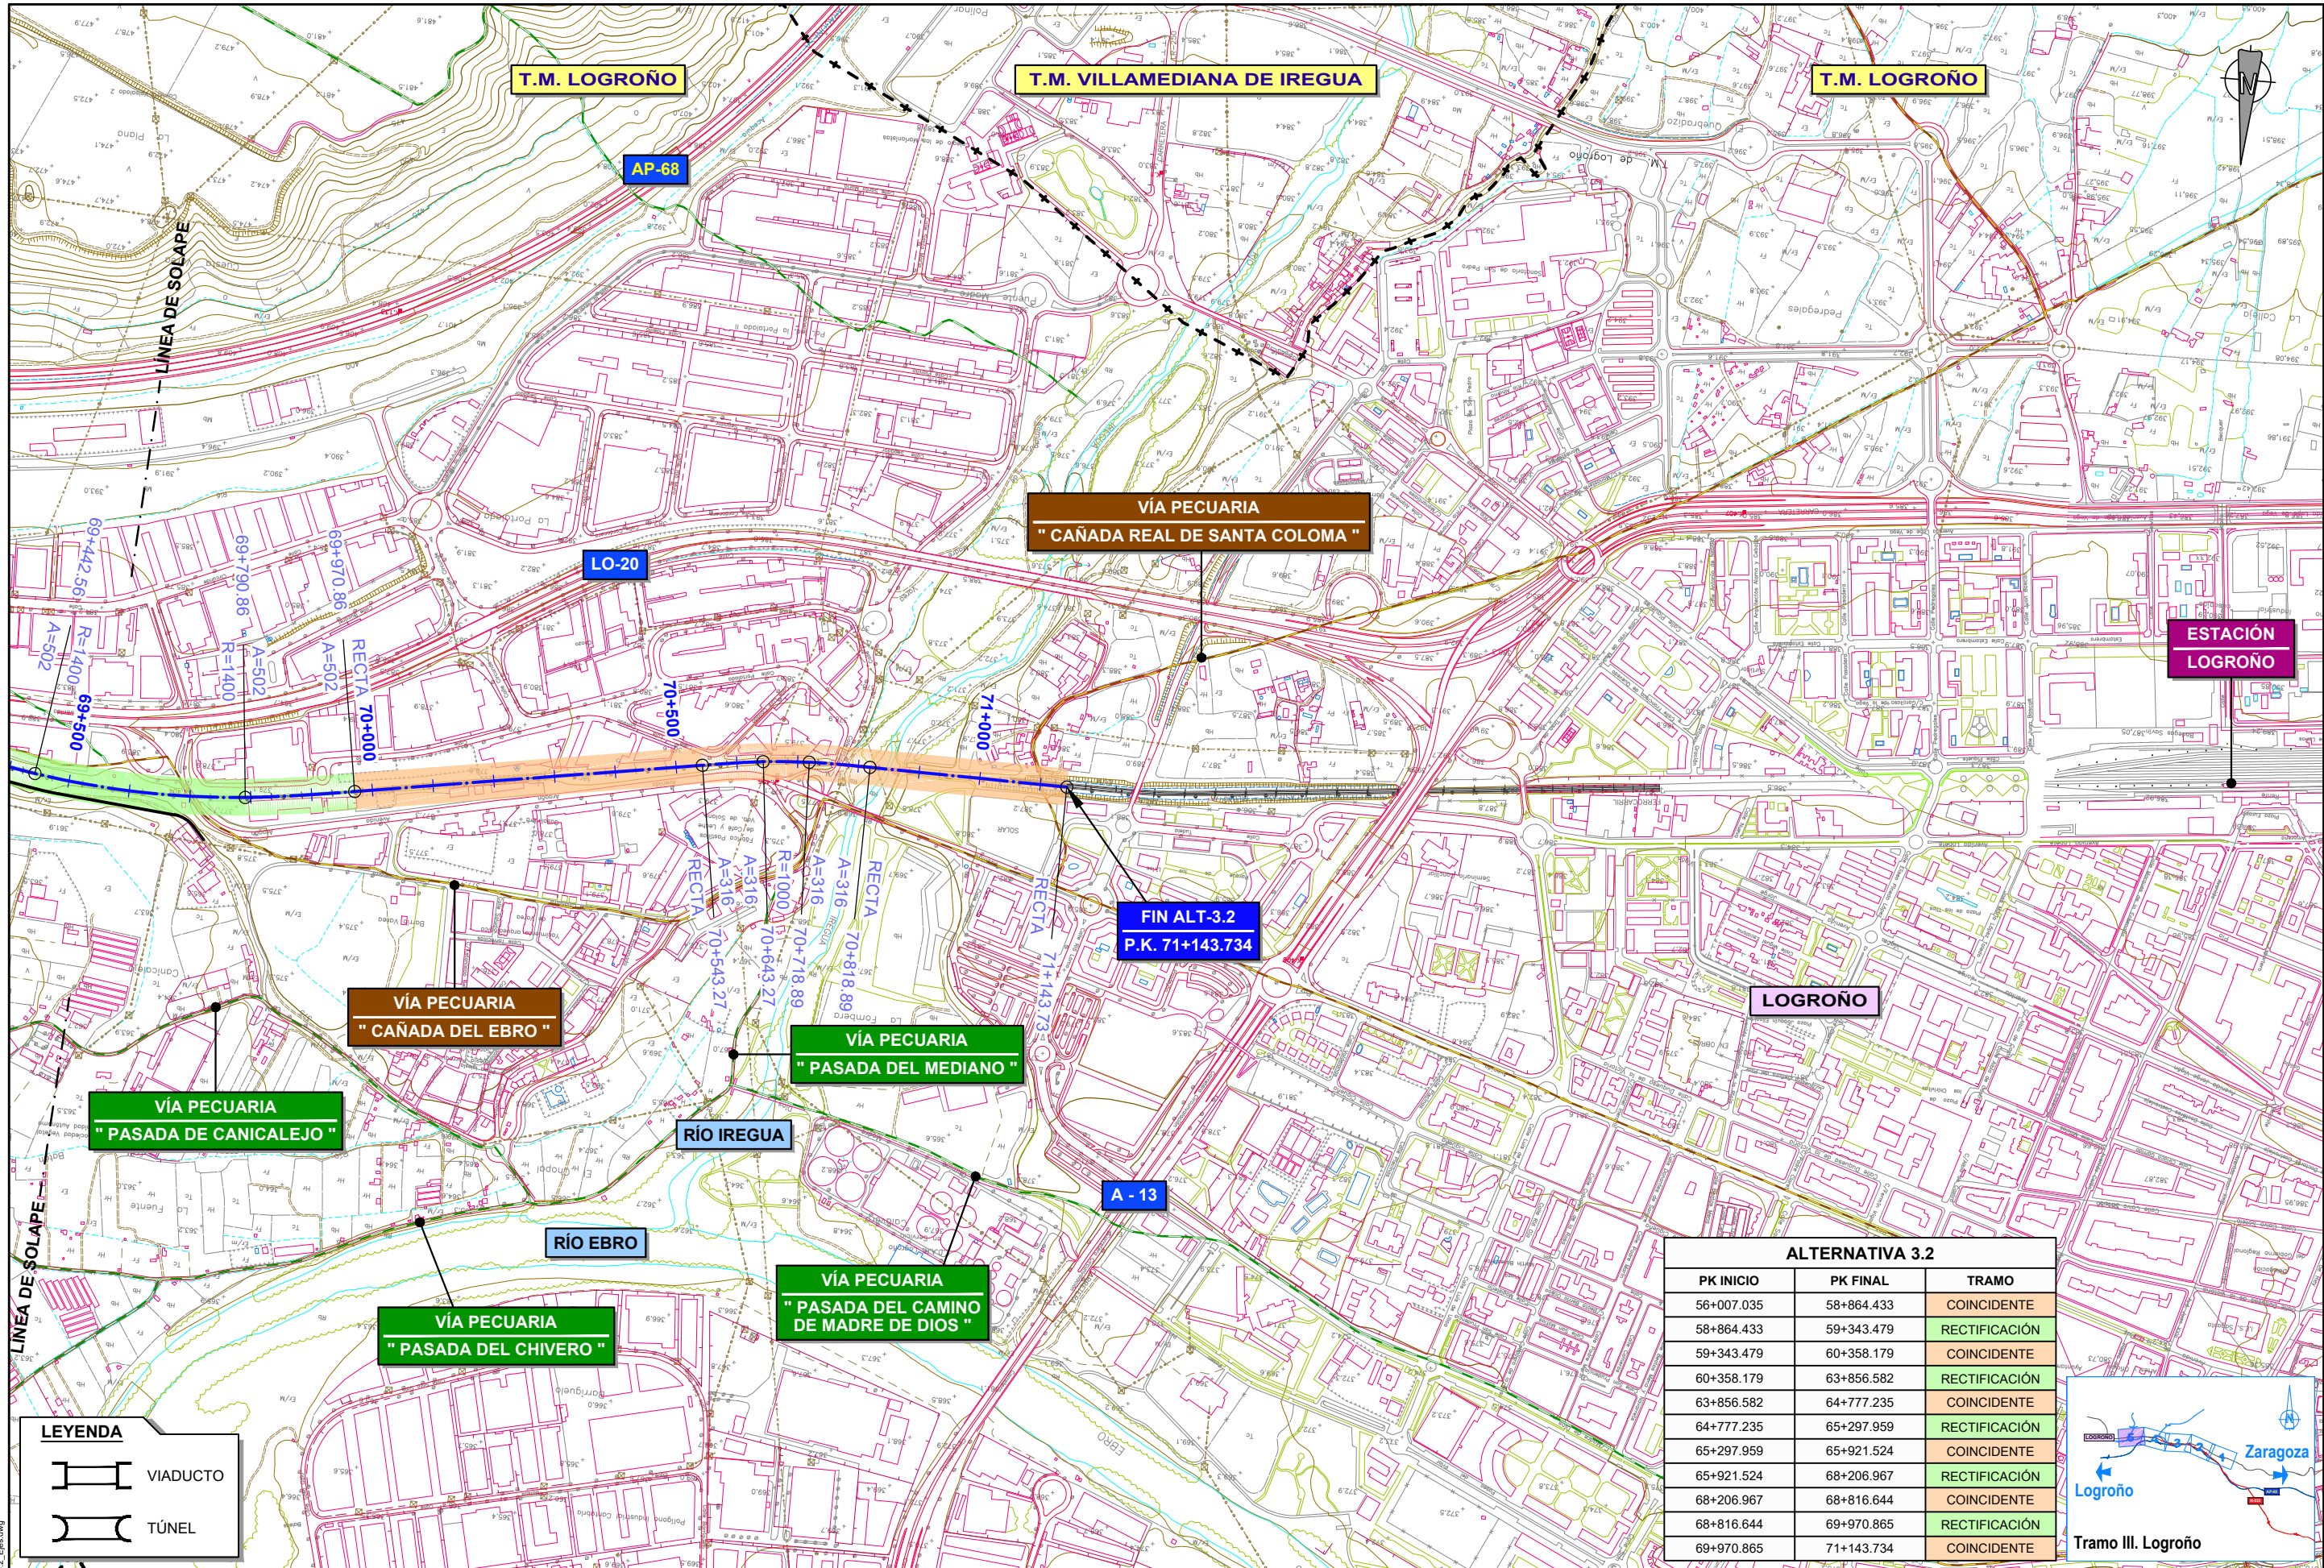

ALTERNATIVA 3.2		
PK INICIO	PK FINAL	TRAMO
56+007.035	58+864.433	COINCIDENTE
58+864.433	59+343.479	RECTIFICACIÓN
59+343.479	60+358.179	COINCIDENTE
60+358.179	63+856.582	RECTIFICACIÓN
63+856.582	64+777.235	COINCIDENTE
64+777.235	65+297.959	RECTIFICACIÓN
65+297.959	65+921.524	COINCIDENTE
65+921.524	68+206.967	RECTIFICACIÓN
68+206.967	68+816.644	COINCIDENTE
68+816.644	69+970.865	RECTIFICACIÓN
69+970.865	71+143.734	COINCIDENTE

