



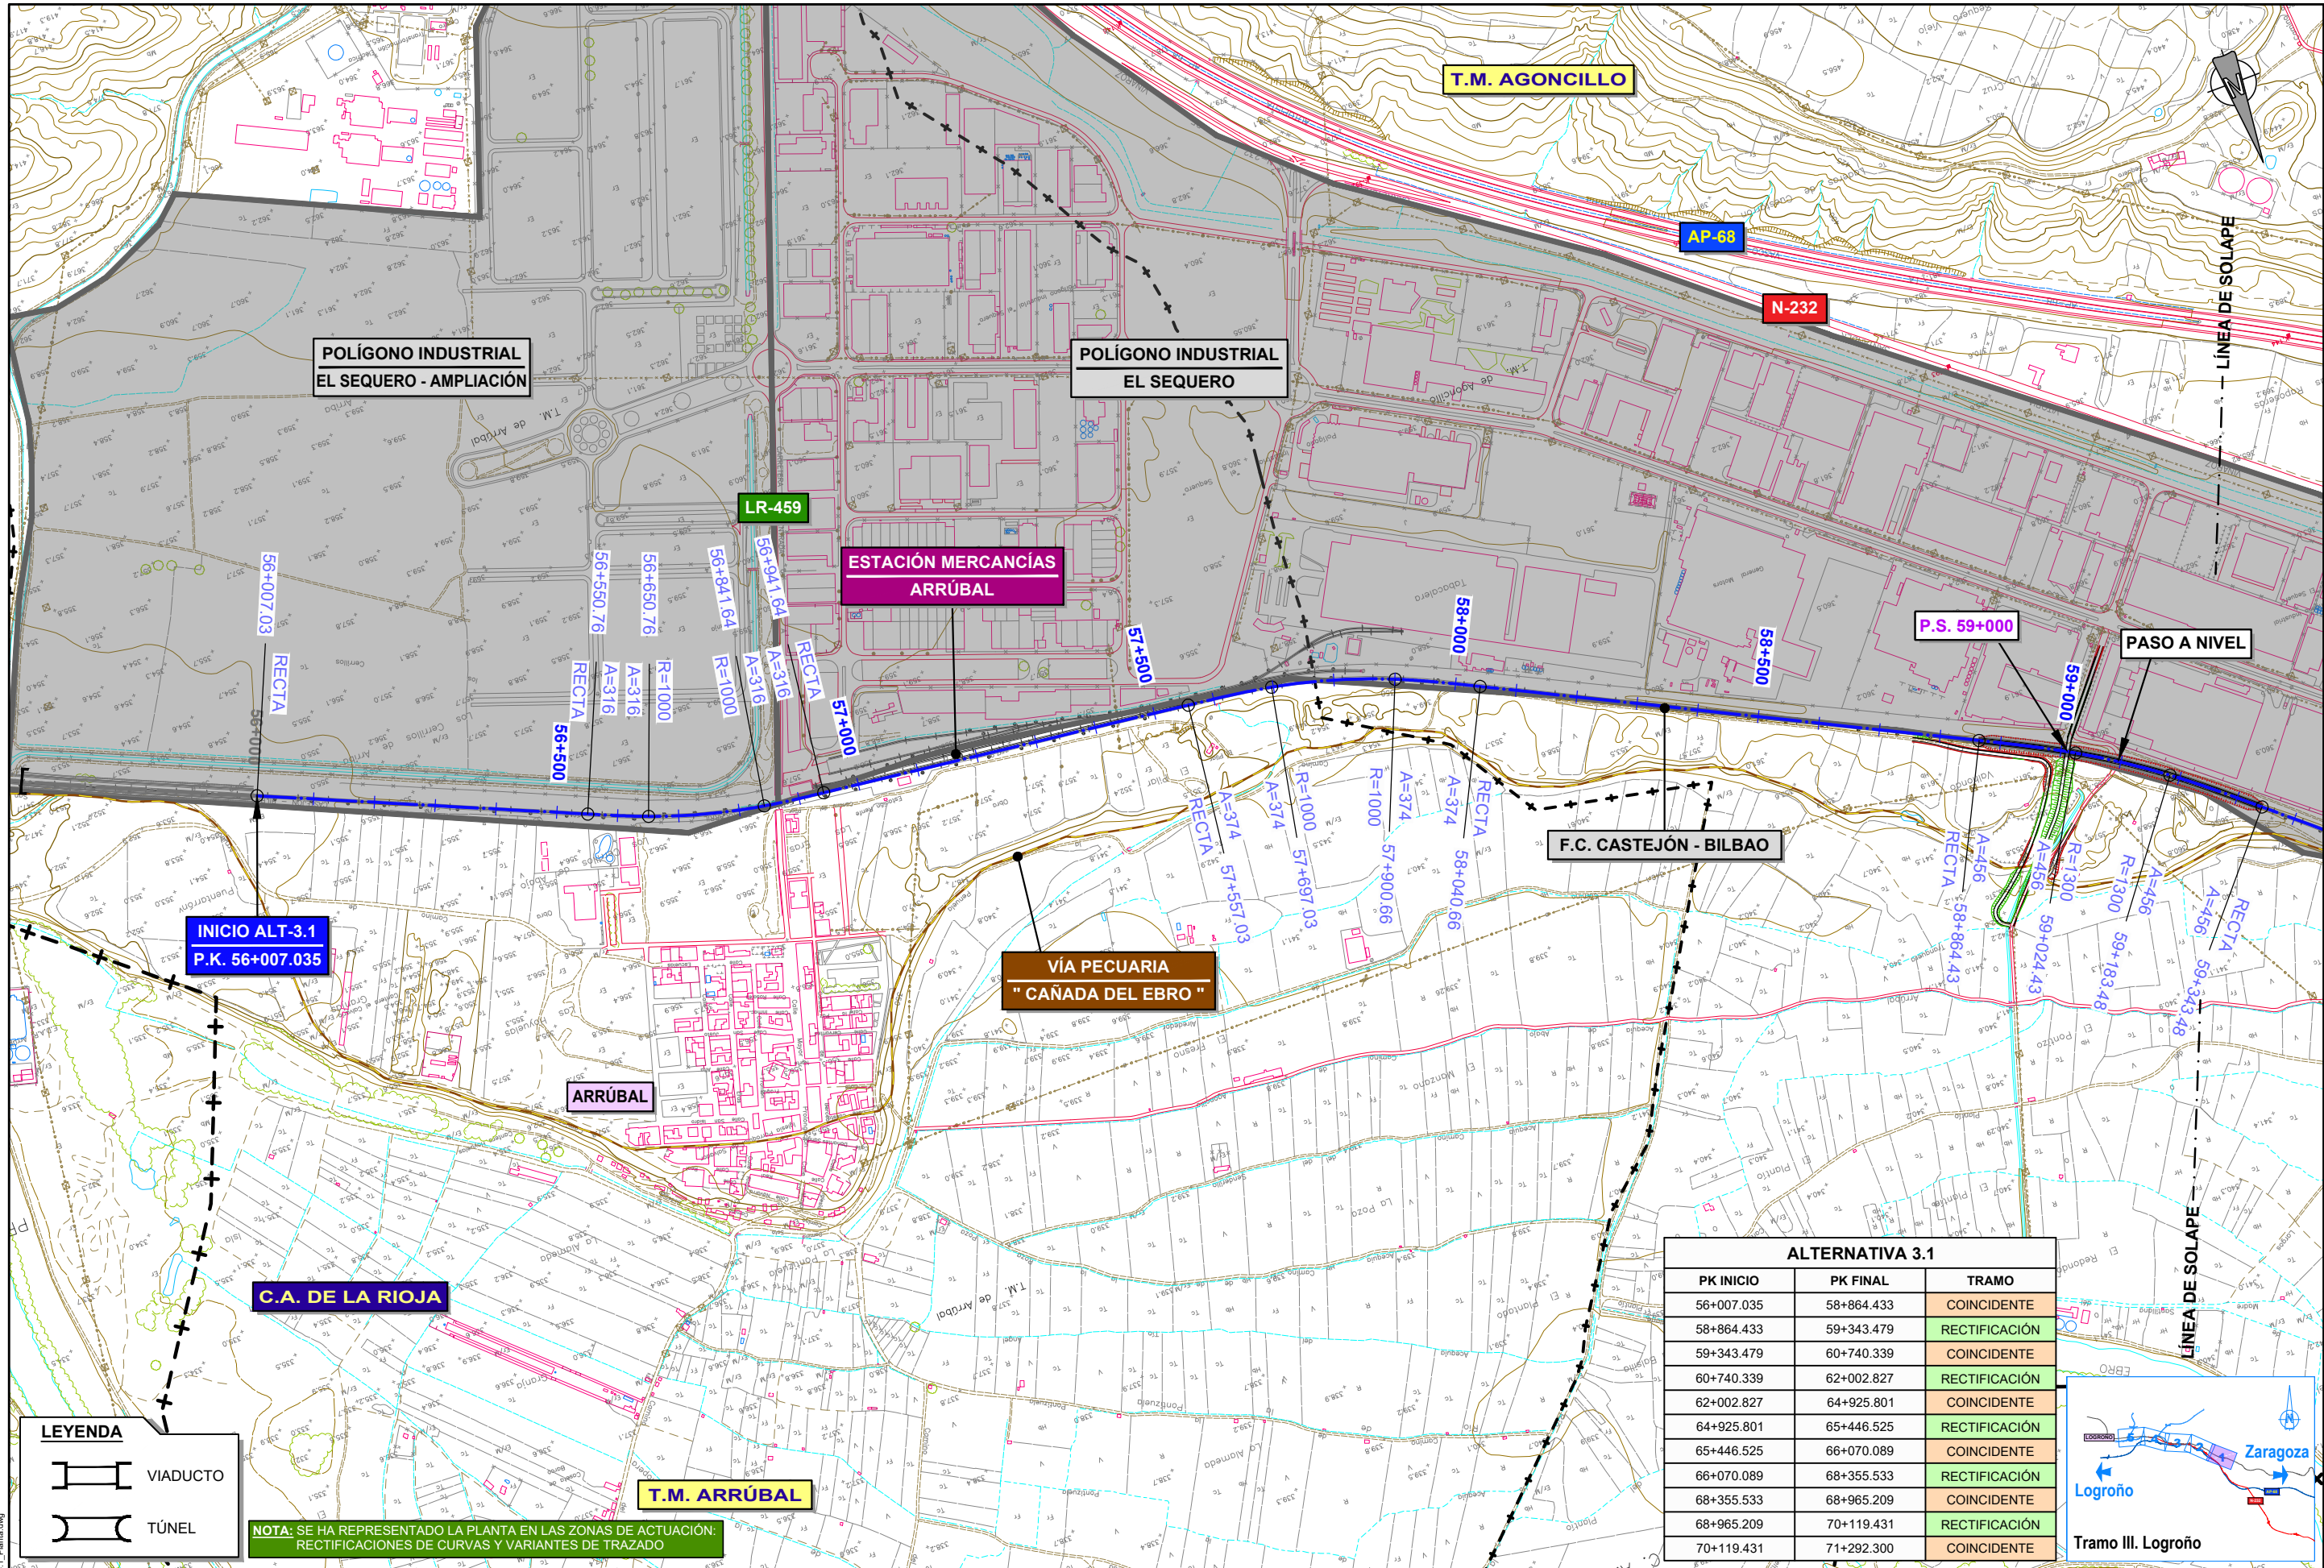


ALTERNATIVA 3.1		
PK INICIO	PK FINAL	TRAMO
56+007.035	58+864.433	COINCIDENTE
58+864.433	59+343.479	RECTIFICACIÓN
59+343.479	60+740.339	COINCIDENTE
60+740.339	62+002.827	RECTIFICACIÓN
62+002.827	64+925.801	COINCIDENTE
64+925.801	65+446.525	RECTIFICACIÓN
65+446.525	66+070.089	COINCIDENTE
66+070.089	68+355.533	RECTIFICACIÓN
68+355.533	68+965.209	COINCIDENTE
68+965.209	70+119.431	RECTIFICACIÓN
70+119.431	71+292.300	COINCIDENTE

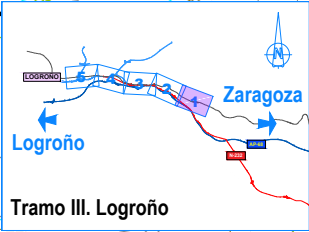

Tramo III. Logroño

TRAZADO
PLANTA GENERAL
TRAMO III. LOGROÑO
ALTERNATIVA 3.1

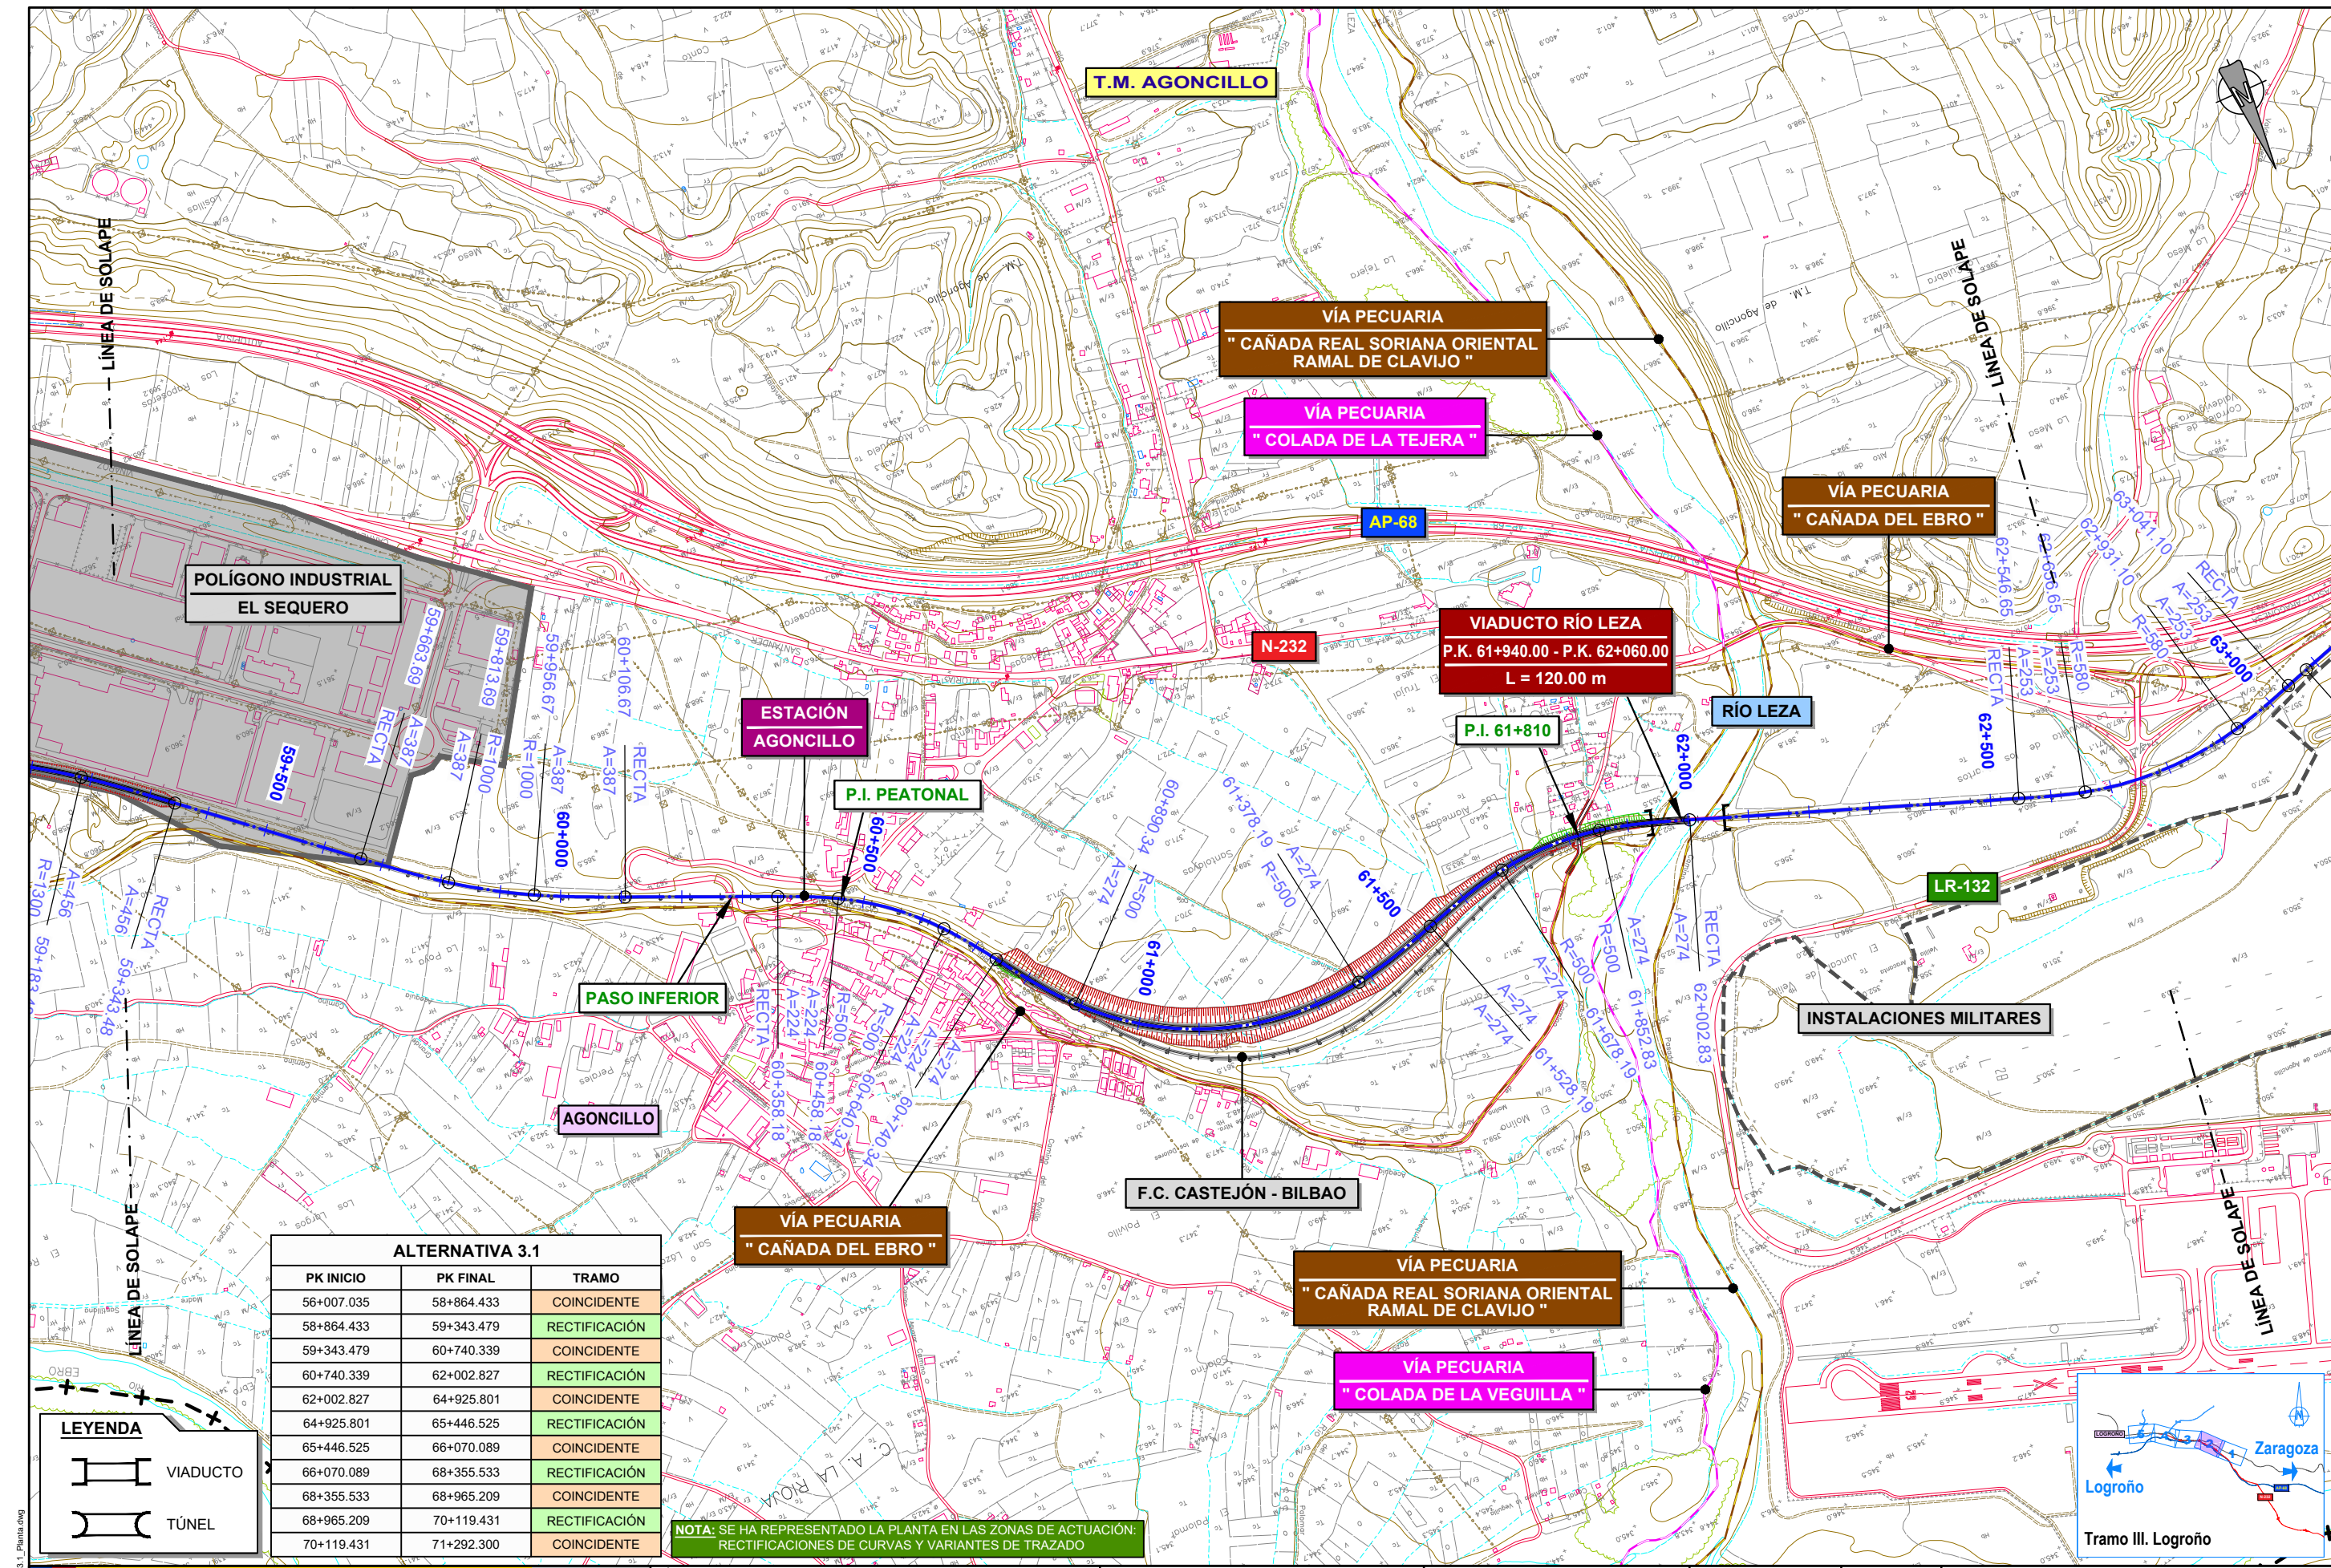

ALTERNATIVA 3.1		
PK INICIO	PK FINAL	TRAMO
56+007.035	58+864.433	COINCIDENTE
58+864.433	59+343.479	RECTIFICACIÓN
59+343.479	60+740.339	COINCIDENTE
60+740.339	62+002.827	RECTIFICACIÓN
62+002.827	64+925.801	COINCIDENTE
64+925.801	65+446.525	RECTIFICACIÓN
65+446.525	66+070.089	COINCIDENTE
66+070.089	68+355.533	RECTIFICACIÓN
68+355.533	68+965.209	COINCIDENTE
68+965.209	70+119.431	RECTIFICACIÓN
70+119.431	71+292.300	COINCIDENTE


NOTA: SE HA REPRESENTADO LA PLANTA EN LAS ZONAS DE ACTUACIÓN: RECTIFICACIONES DE CURVAS Y VARIANTES DE TRAZADO


LEYENDA

VIADUCTO

TÚNEL

PLOT 04/03/2022
ANTOJ5 28/07/2021 4.2.3.1 A1/3.1_Plan01.dwg

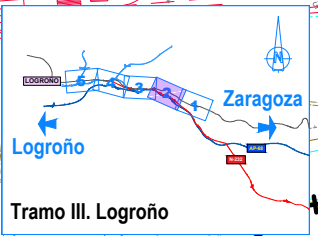

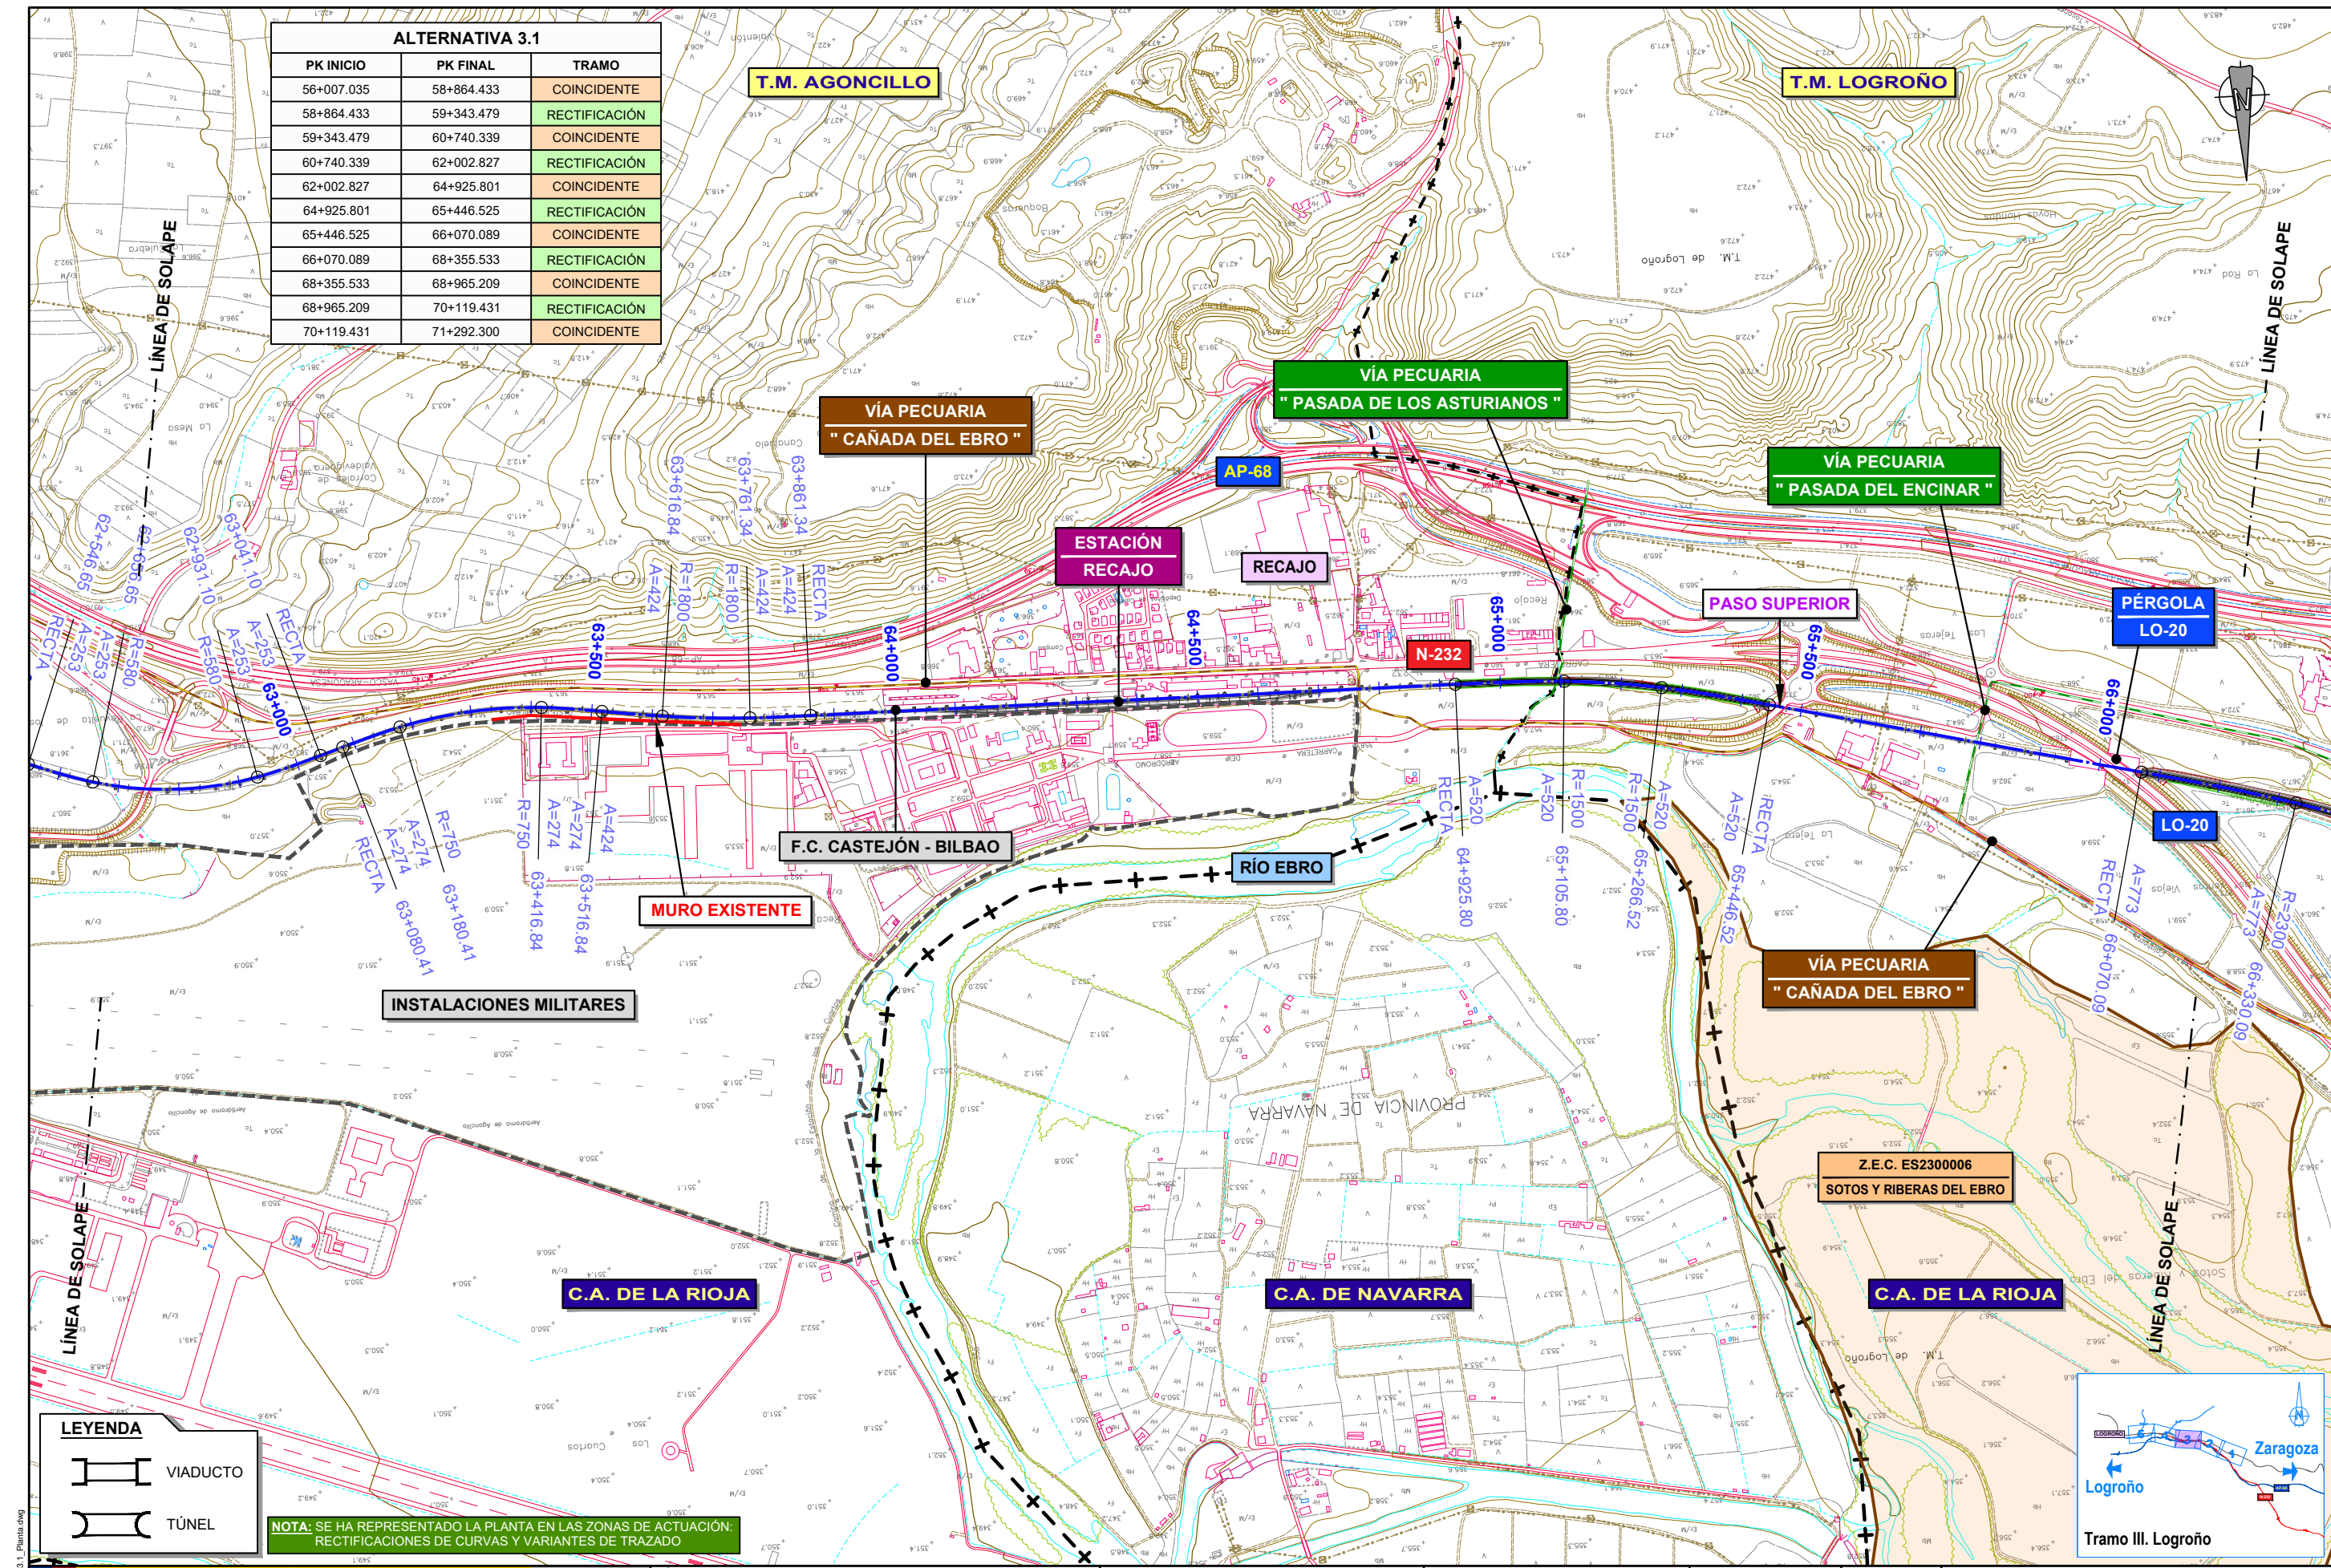

ALTERNATIVA 3.1		
PK INICIO	PK FINAL	TRAMO
56+007.035	58+864.433	COINCIDENTE
58+864.433	59+343.479	RECTIFICACIÓN
59+343.479	60+740.339	COINCIDENTE
60+740.339	62+002.827	RECTIFICACIÓN
62+002.827	64+925.801	COINCIDENTE
64+925.801	65+446.525	RECTIFICACIÓN
65+446.525	66+070.089	COINCIDENTE
66+070.089	68+355.533	RECTIFICACIÓN
68+355.533	68+965.209	COINCIDENTE
68+965.209	70+119.431	RECTIFICACIÓN
70+119.431	71+292.300	COINCIDENTE


LEYENDA

VIADUCTO

TÚNEL

NOTA: SE HA REPRESENTADO LA PLANTA EN LAS ZONAS DE ACTUACIÓN: RECTIFICACIONES DE CURVAS Y VARIANTES DE TRAZADO

ALTERNATIVA 3.1		
PK INICIO	PK FINAL	TRAMO
56+007.035	58+864.433	COINCIDENTE
58+864.433	59+343.479	RECTIFICACIÓN
59+343.479	60+740.339	COINCIDENTE
60+740.339	62+002.827	RECTIFICACIÓN
62+002.827	64+925.801	COINCIDENTE
64+925.801	65+446.525	RECTIFICACIÓN
65+446.525	66+070.089	COINCIDENTE
66+070.089	68+355.533	RECTIFICACIÓN
68+355.533	68+965.209	COINCIDENTE
68+965.209	70+119.431	RECTIFICACIÓN
70+119.431	71+292.300	COINCIDENTE

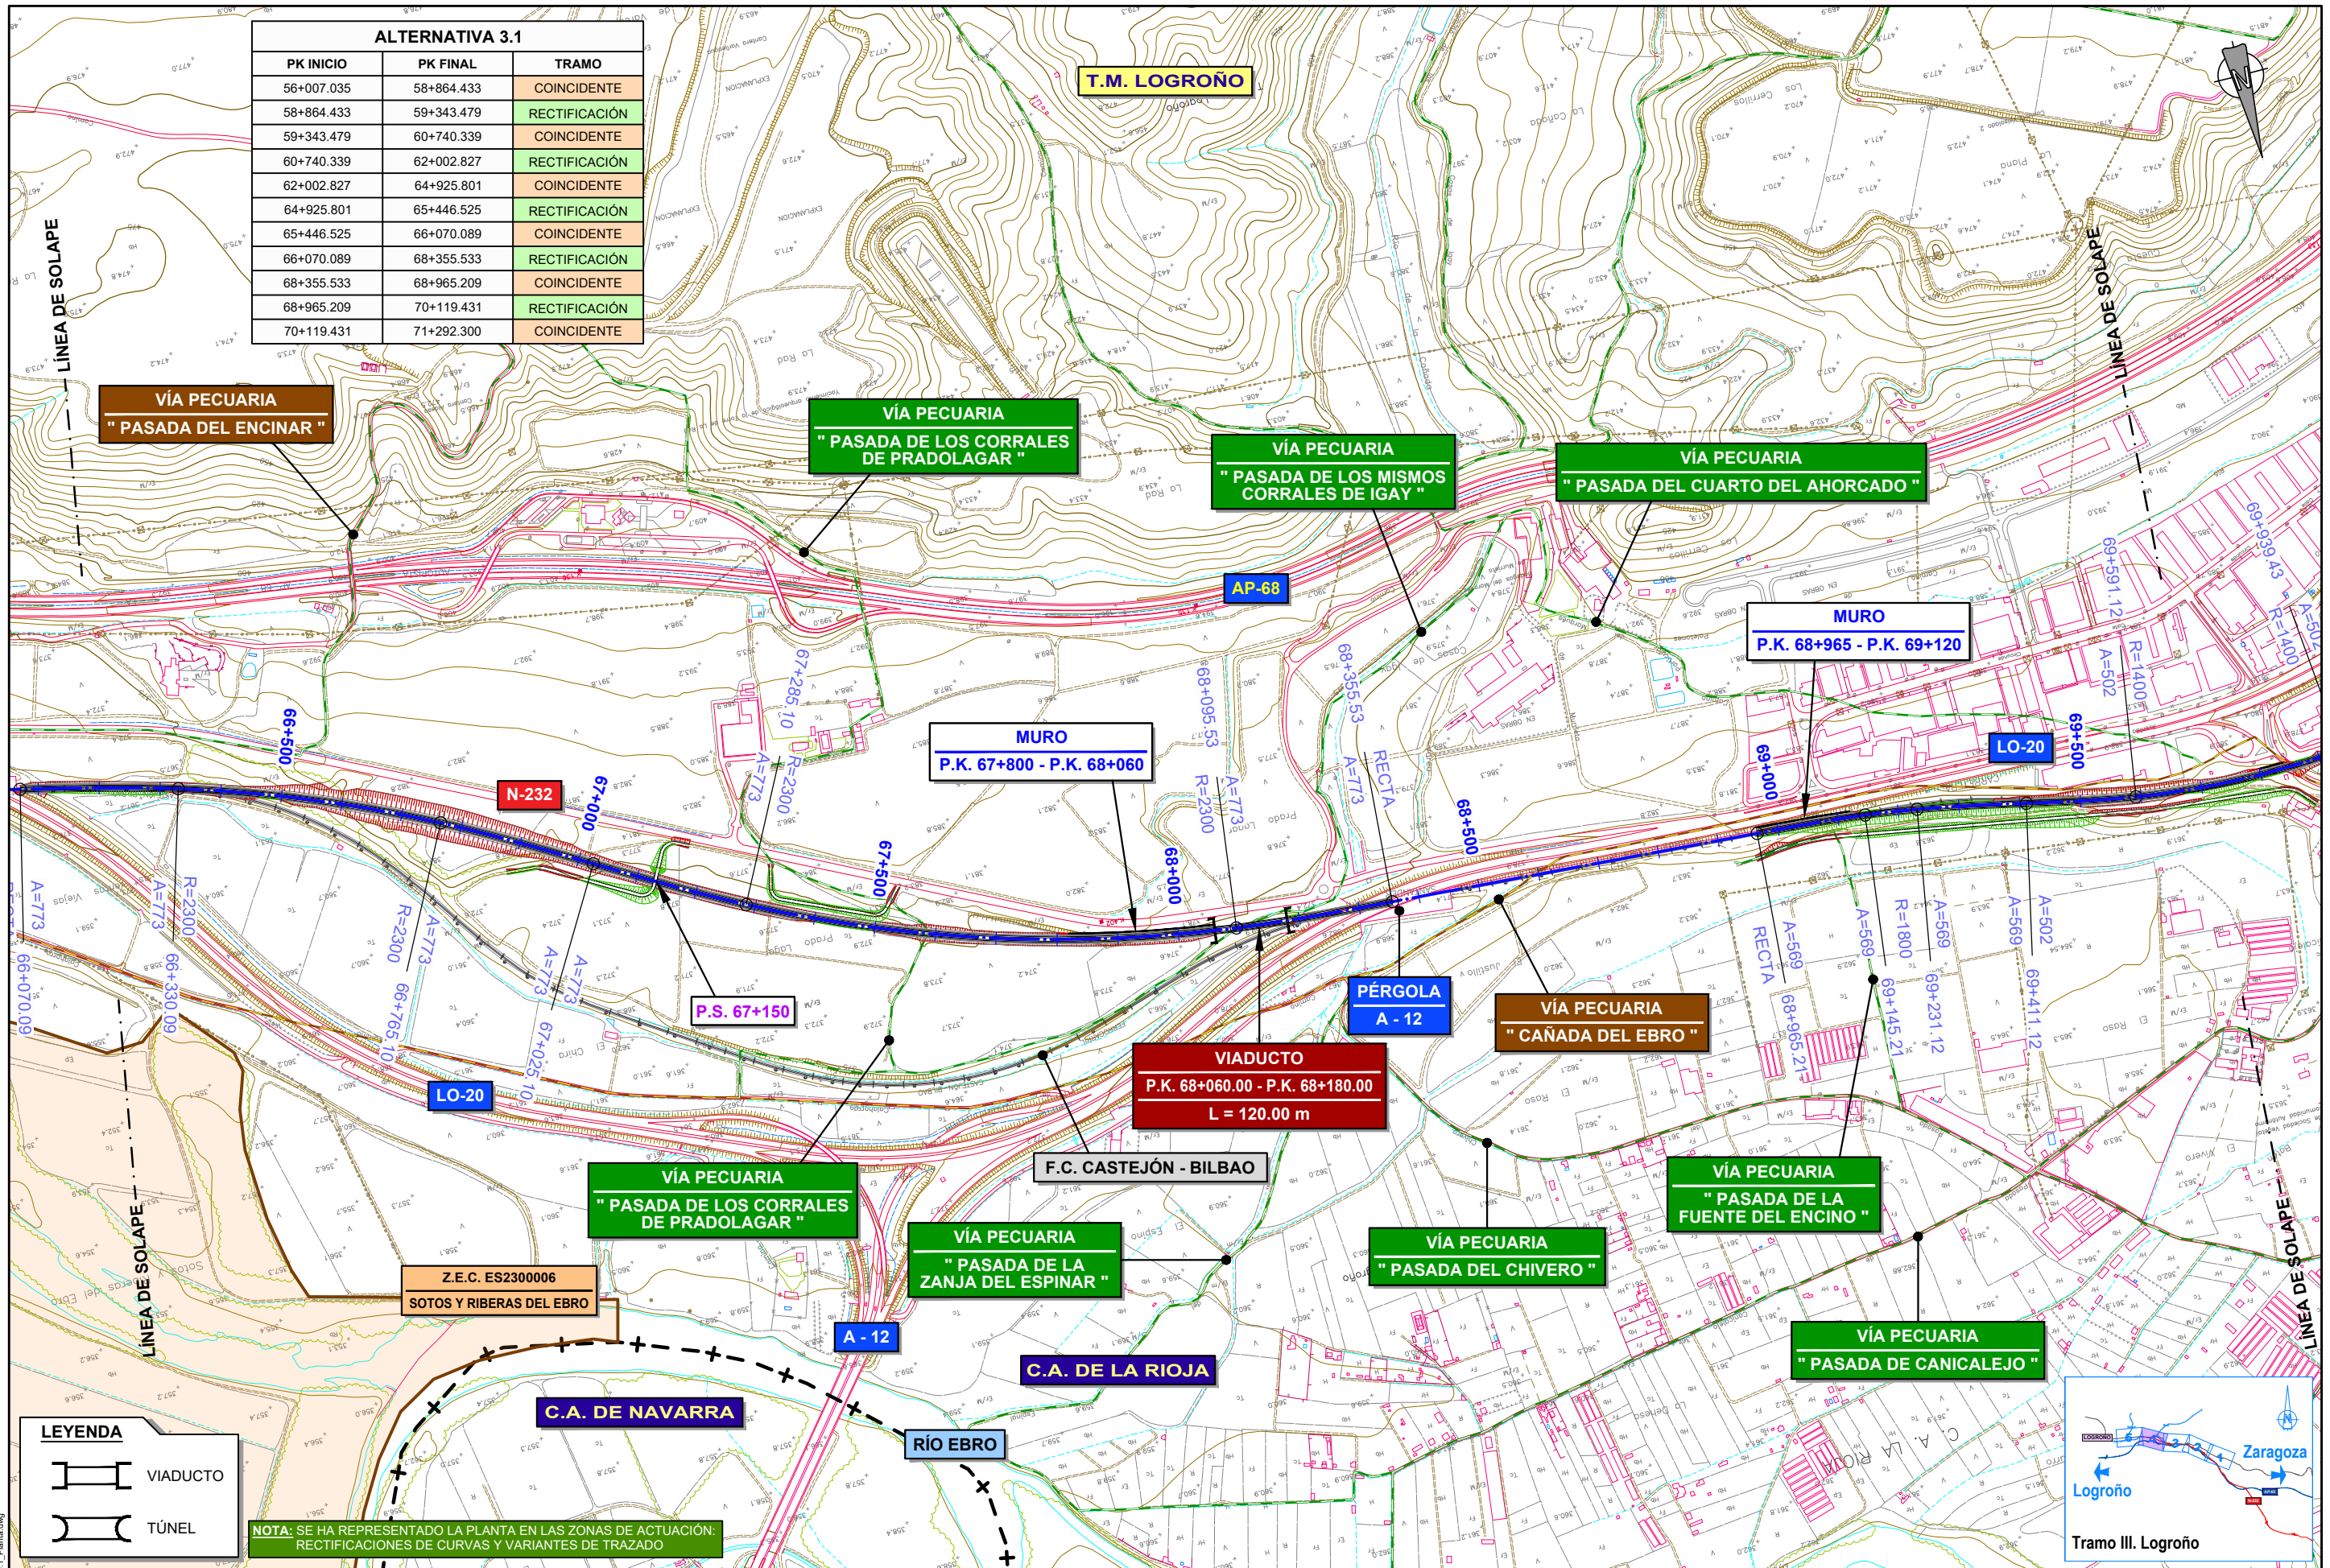


LEYENDA


VIADUCTO

TÚNEL

NOTA: SE HA REPRESENTADO LA PLANTA EN LAS ZONAS DE ACTUACIÓN: RECTIFICACIONES DE CURVAS Y VARIANTES DE TRAZADO

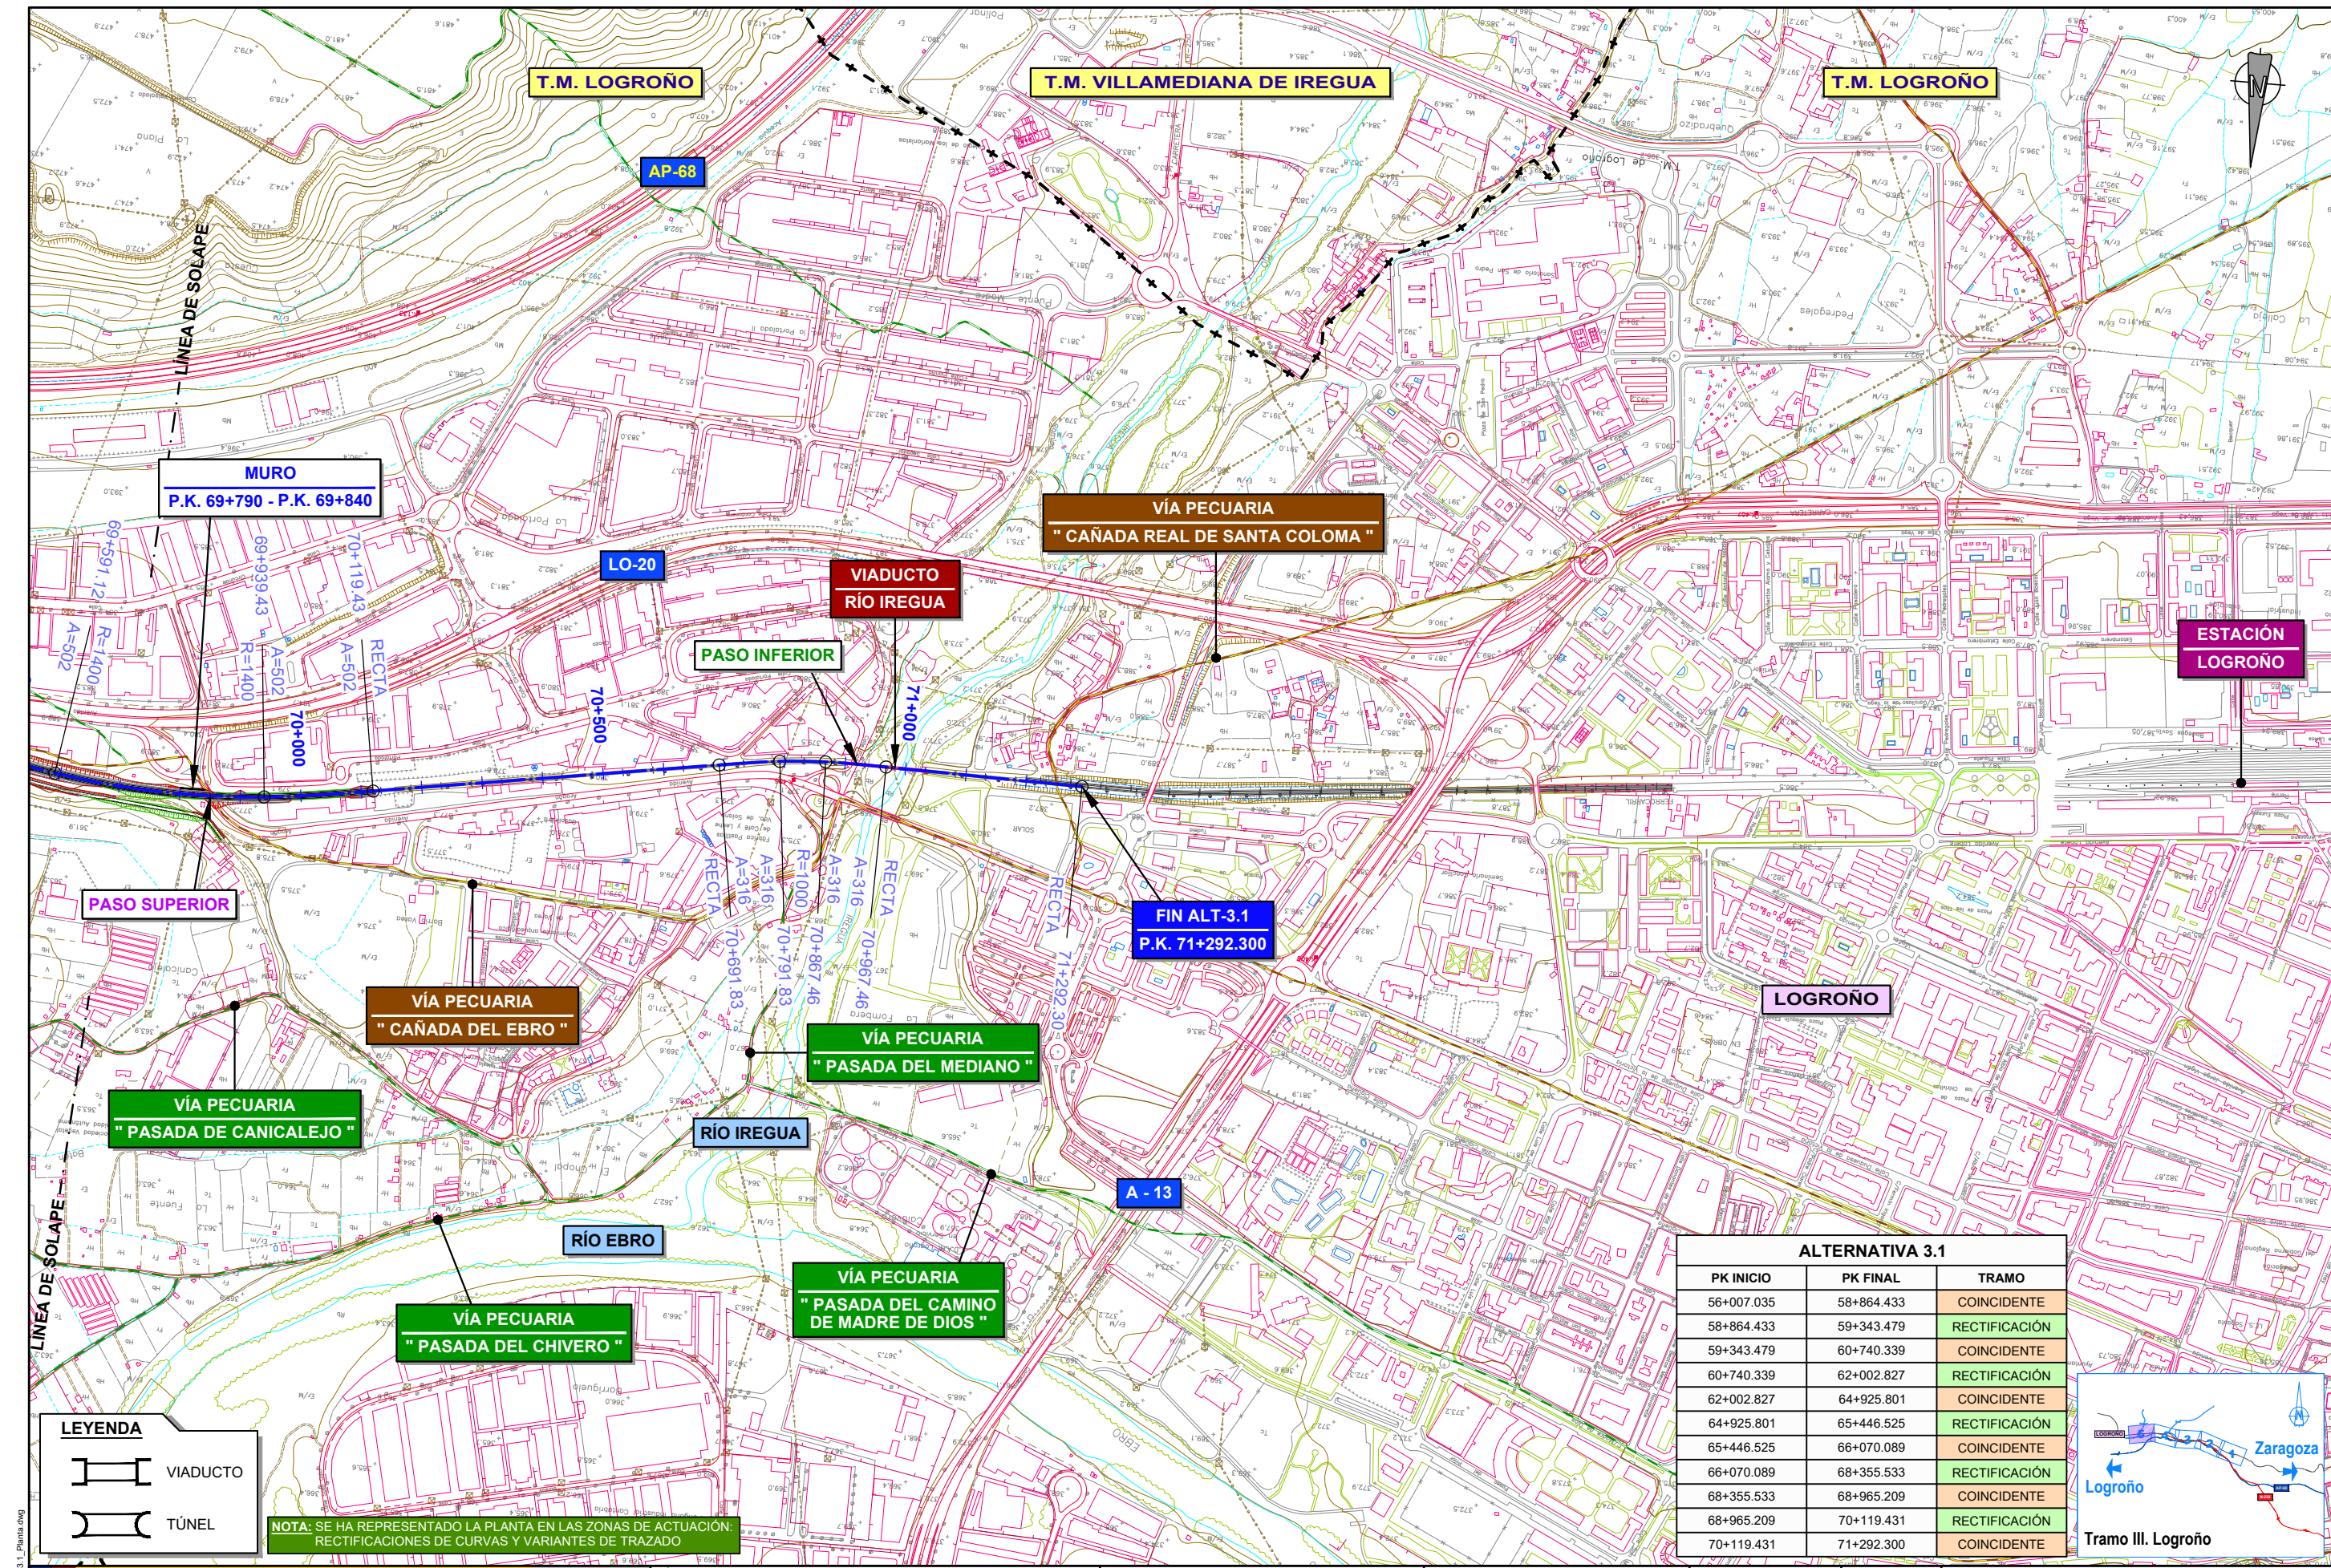

ALTERNATIVA 3.1		
PK INICIO	PK FINAL	TRAMO
56+007.035	58+864.433	COINCIDENTE
58+864.433	59+343.479	RECTIFICACIÓN
59+343.479	60+740.339	COINCIDENTE
60+740.339	62+002.827	RECTIFICACIÓN
62+002.827	64+925.801	COINCIDENTE
64+925.801	65+446.525	RECTIFICACIÓN
65+446.525	66+070.089	COINCIDENTE
66+070.089	68+355.533	RECTIFICACIÓN
68+355.533	68+965.209	COINCIDENTE
68+965.209	70+119.431	RECTIFICACIÓN
70+119.431	71+292.300	COINCIDENTE

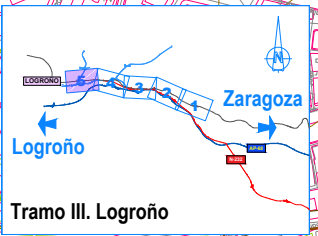

PLOT 04/03/2022
ANTOJ5 28/07/2021 4.2.3.1_Alt3.1_Plan0.dwg