



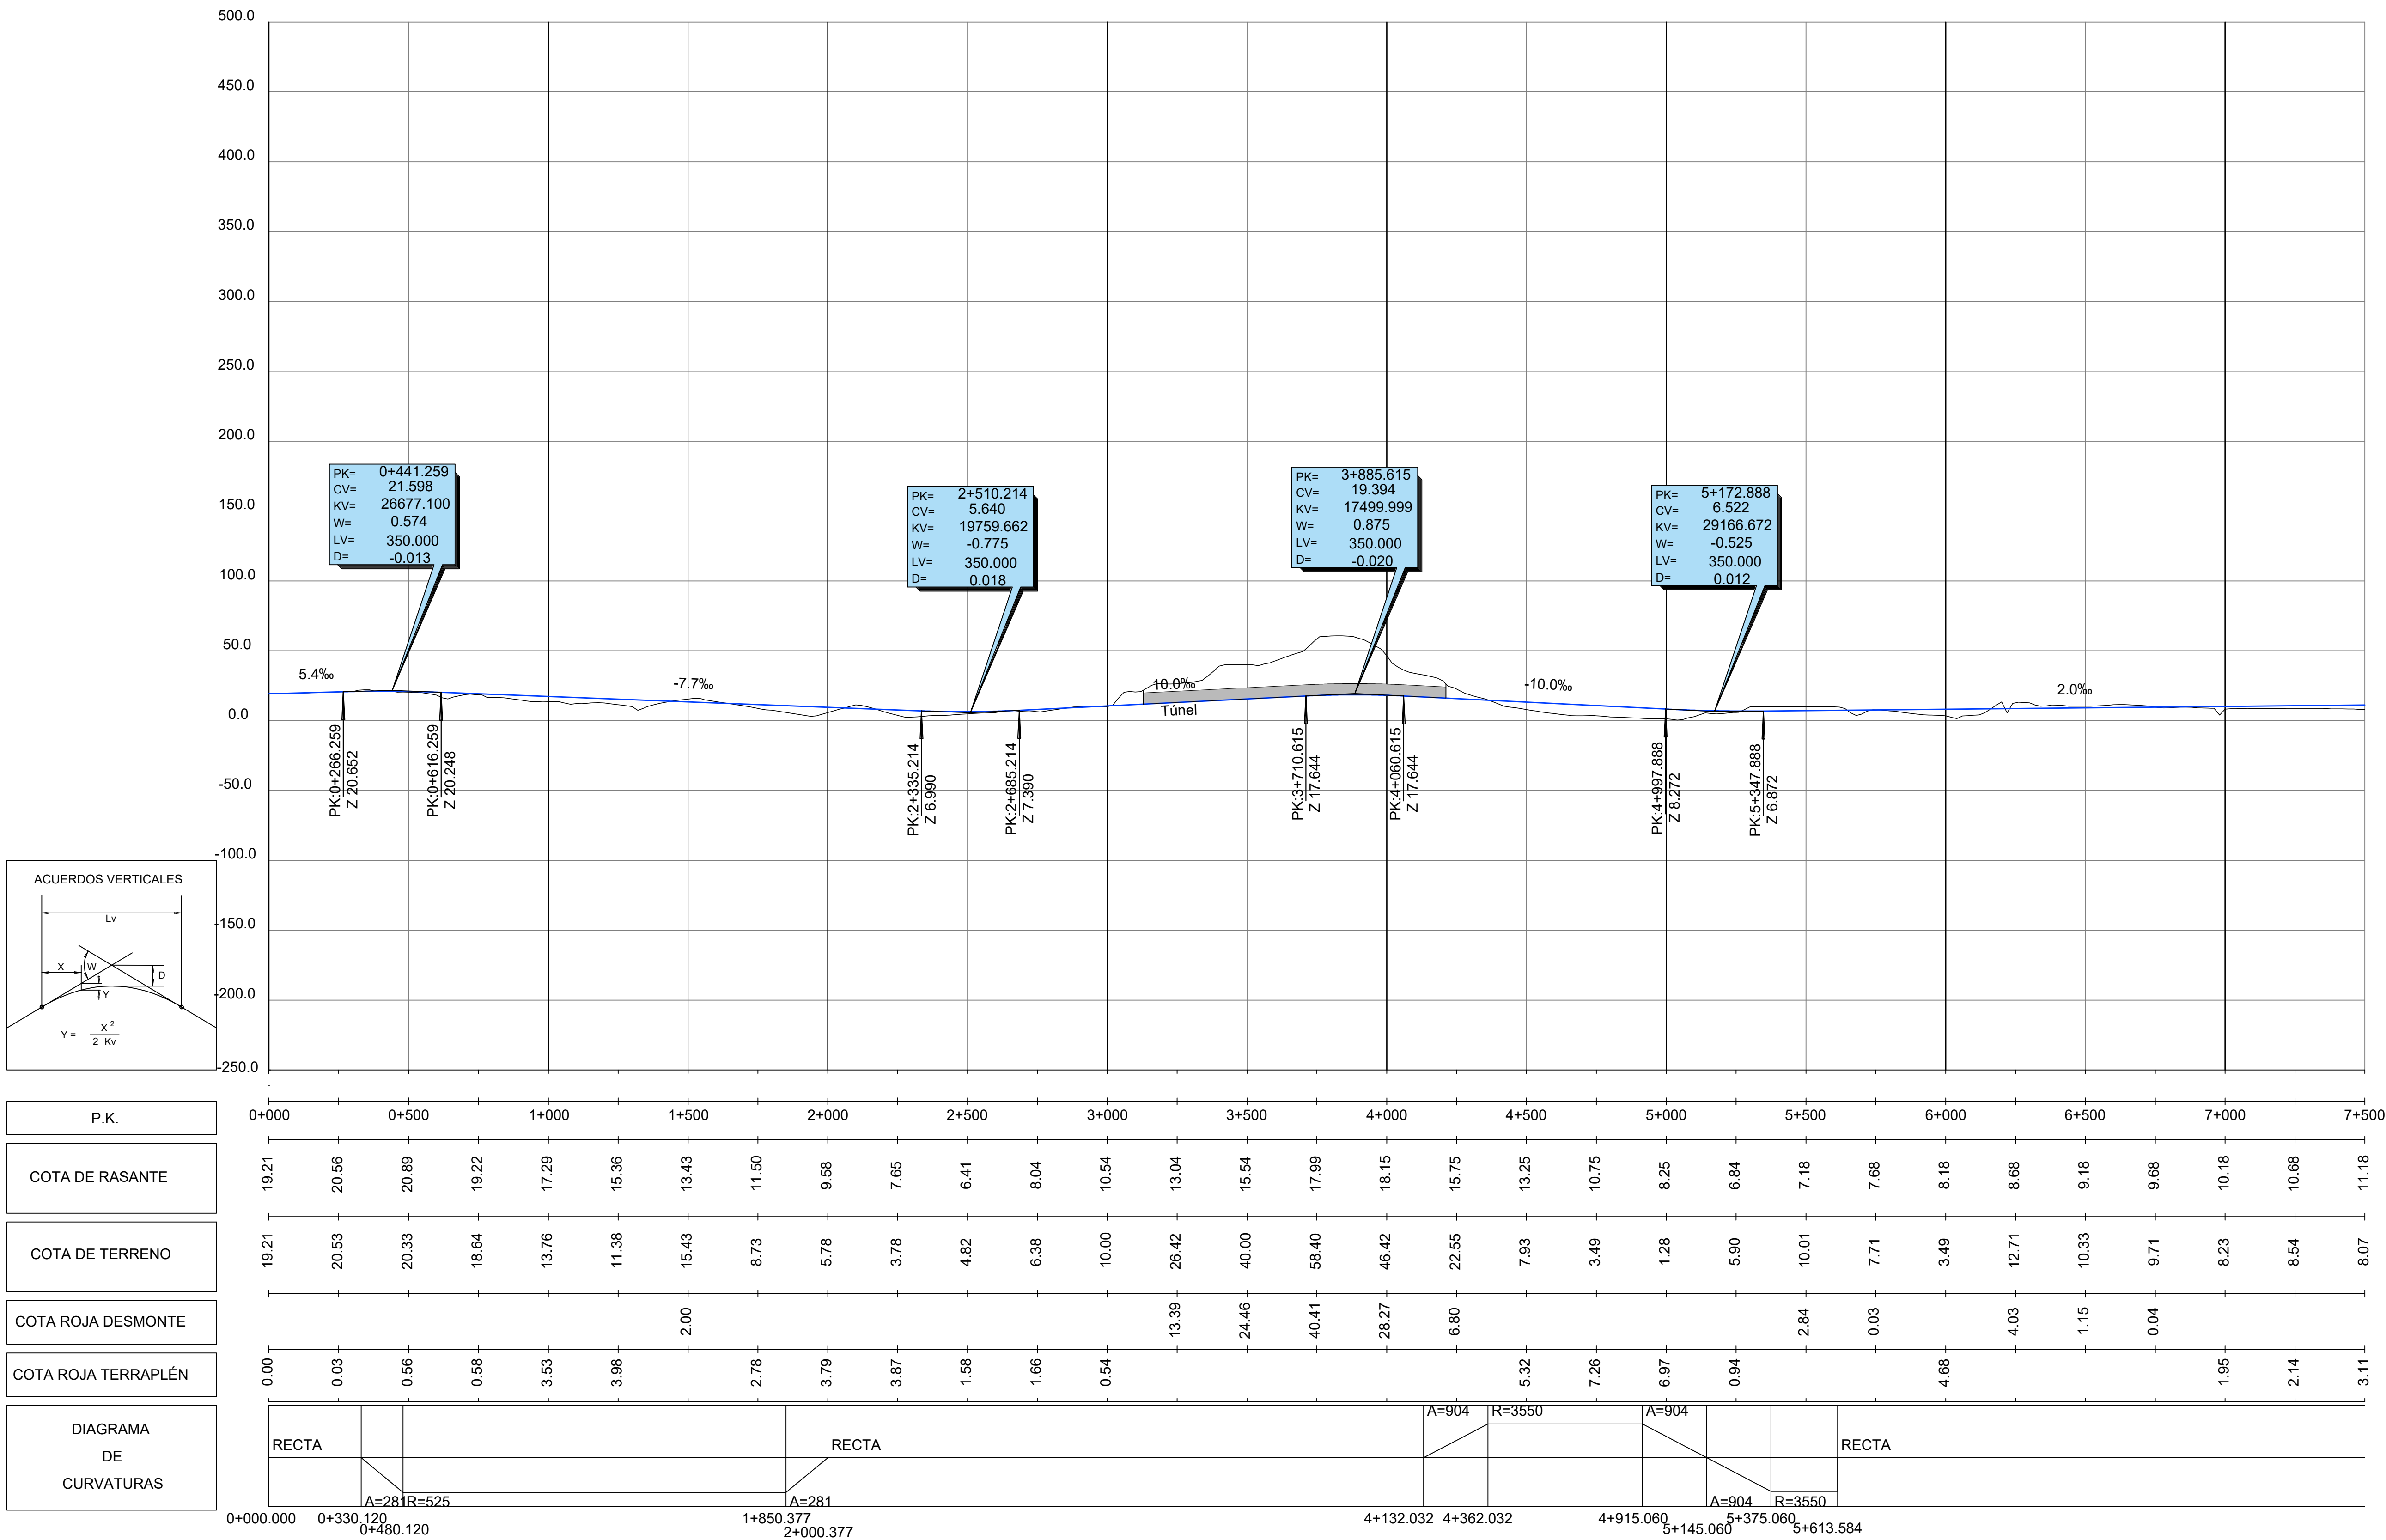
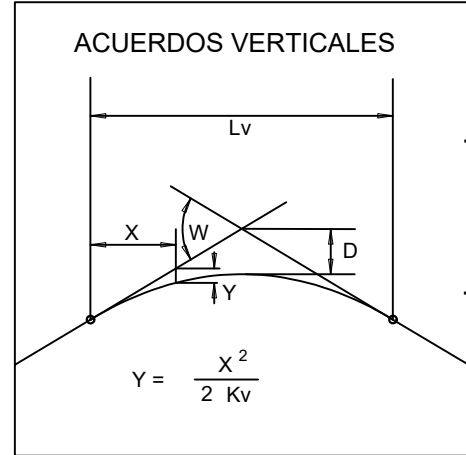


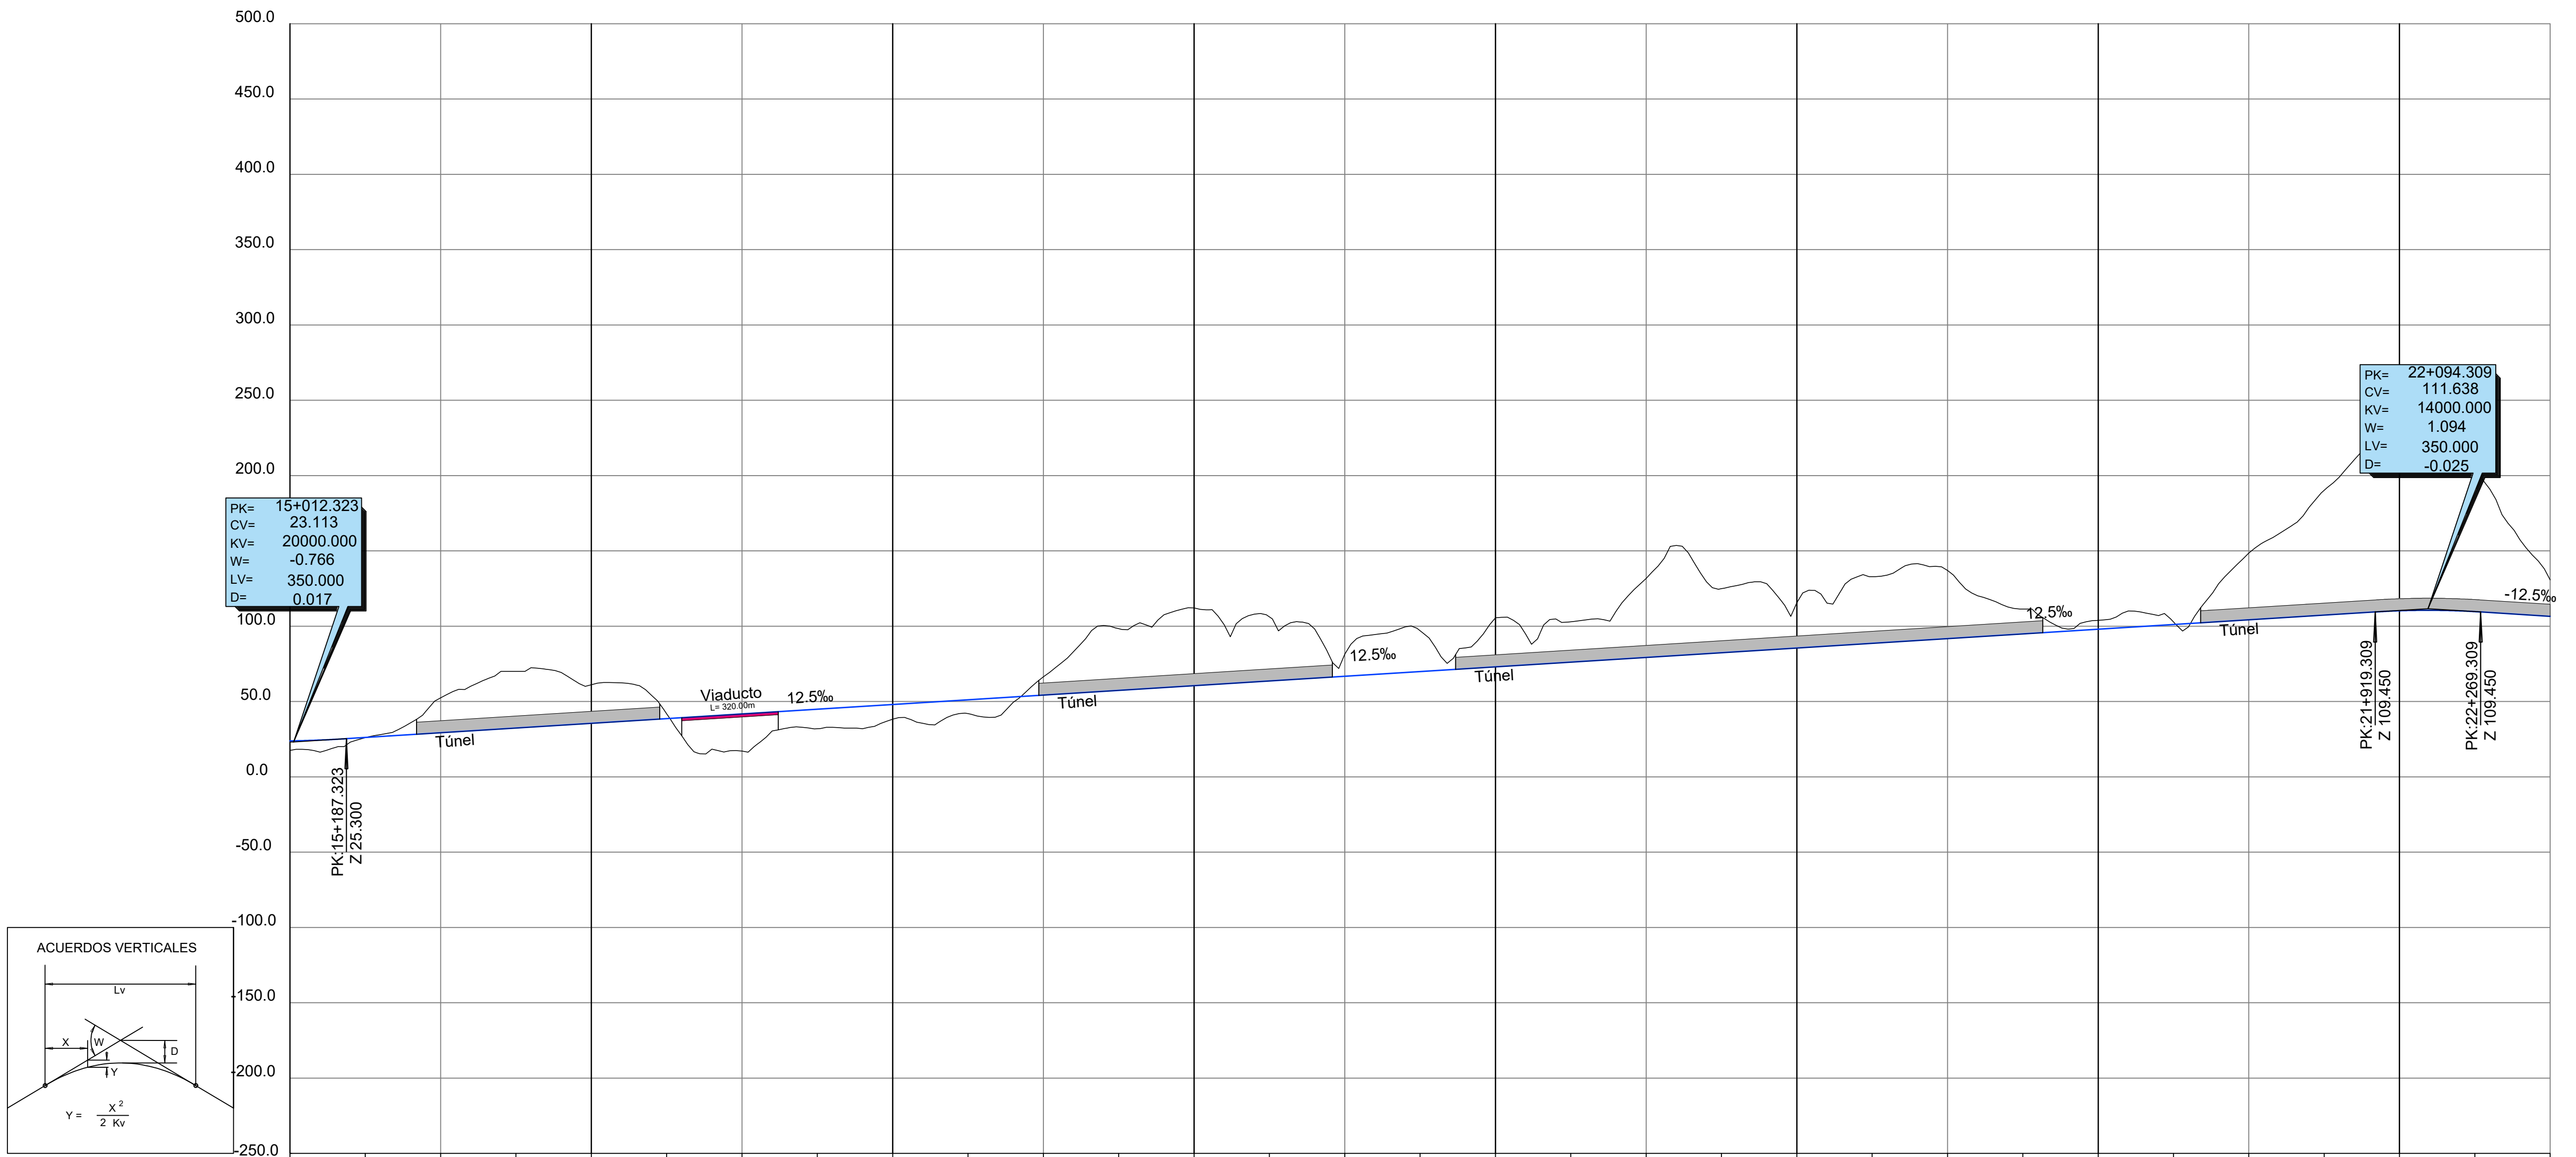

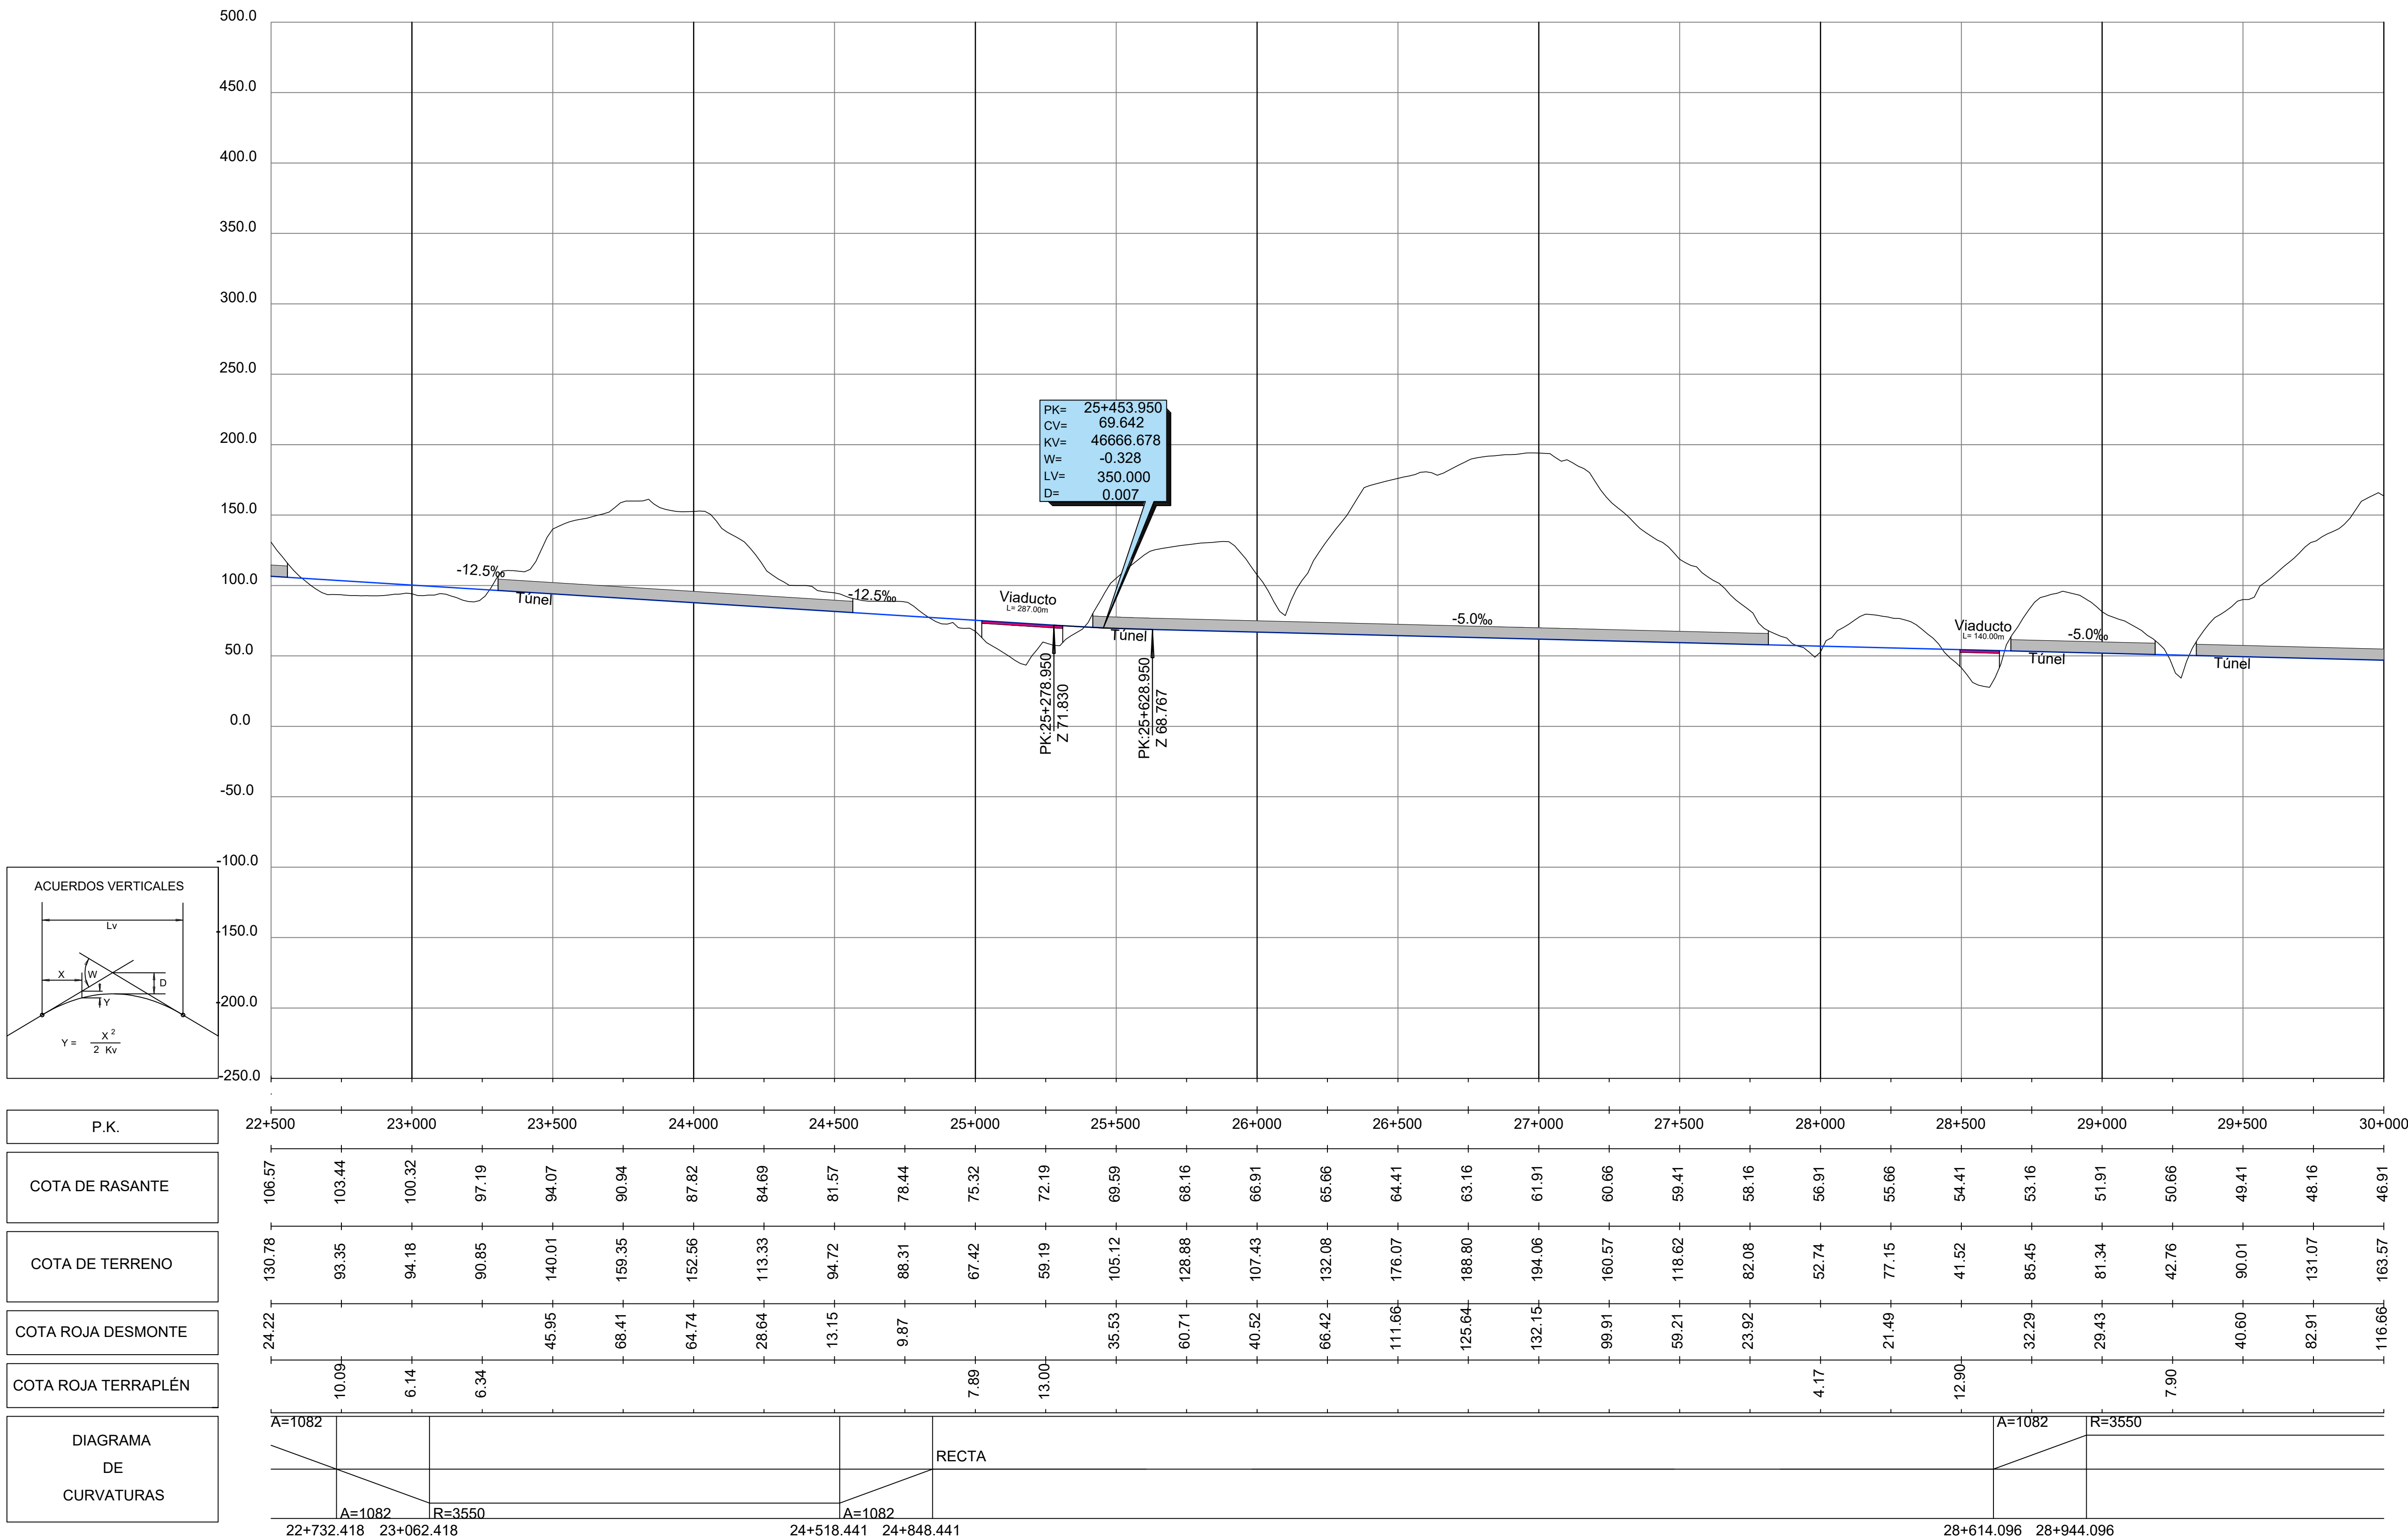



P.K.	15+000	15+500	16+000	16+500	17+000	17+500	18+000	18+500	19+000	19+500	20+000	20+500	21+000	21+500	22+000	22+500																																
COTA DE RASANTE	23.84	26.08	29.21	32.33	35.46	38.58	41.71	44.83	47.96	51.08	54.21	57.33	60.46	63.58	66.71	69.83	72.96	76.08	79.21	82.33	85.46	88.58	91.71	94.83	97.96	101.08	104.21	107.33	110.23	109.68	106.57																	
COTA DE TERRENO	17.56	26.00	52.47	70.00	61.15	41.86	17.13	31.90	38.26	41.94	66.46	98.36	112.17	106.21	81.45	97.02	105.53	102.88	131.73	124.88	115.66	132.87	137.04	111.37	103.90	102.82	148.53	190.19	227.72	203.71	130.78																	
COTA ROJA DESMONTE			23.26	37.67	25.69	3.28					12.25	41.03	51.71	42.62	14.74	27.19	32.57	26.80	52.52	42.55	30.20	44.28	45.33	16.54	5.94	1.73	44.32	82.86	117.49	94.03	24.22																	
COTA ROJA TERRAPLÉN	6.27	0.08					24.58	12.94	9.70	9.15																																						
DIAGRAMA DE CURVATURAS	
	RECTA	
													A=1082												R=3550												A=1082											
													20+642.374												20+972.374												22+402.418											

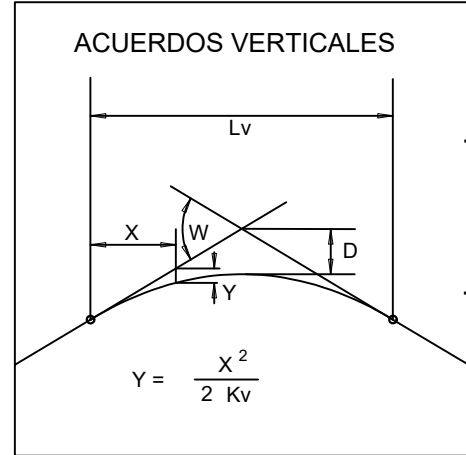


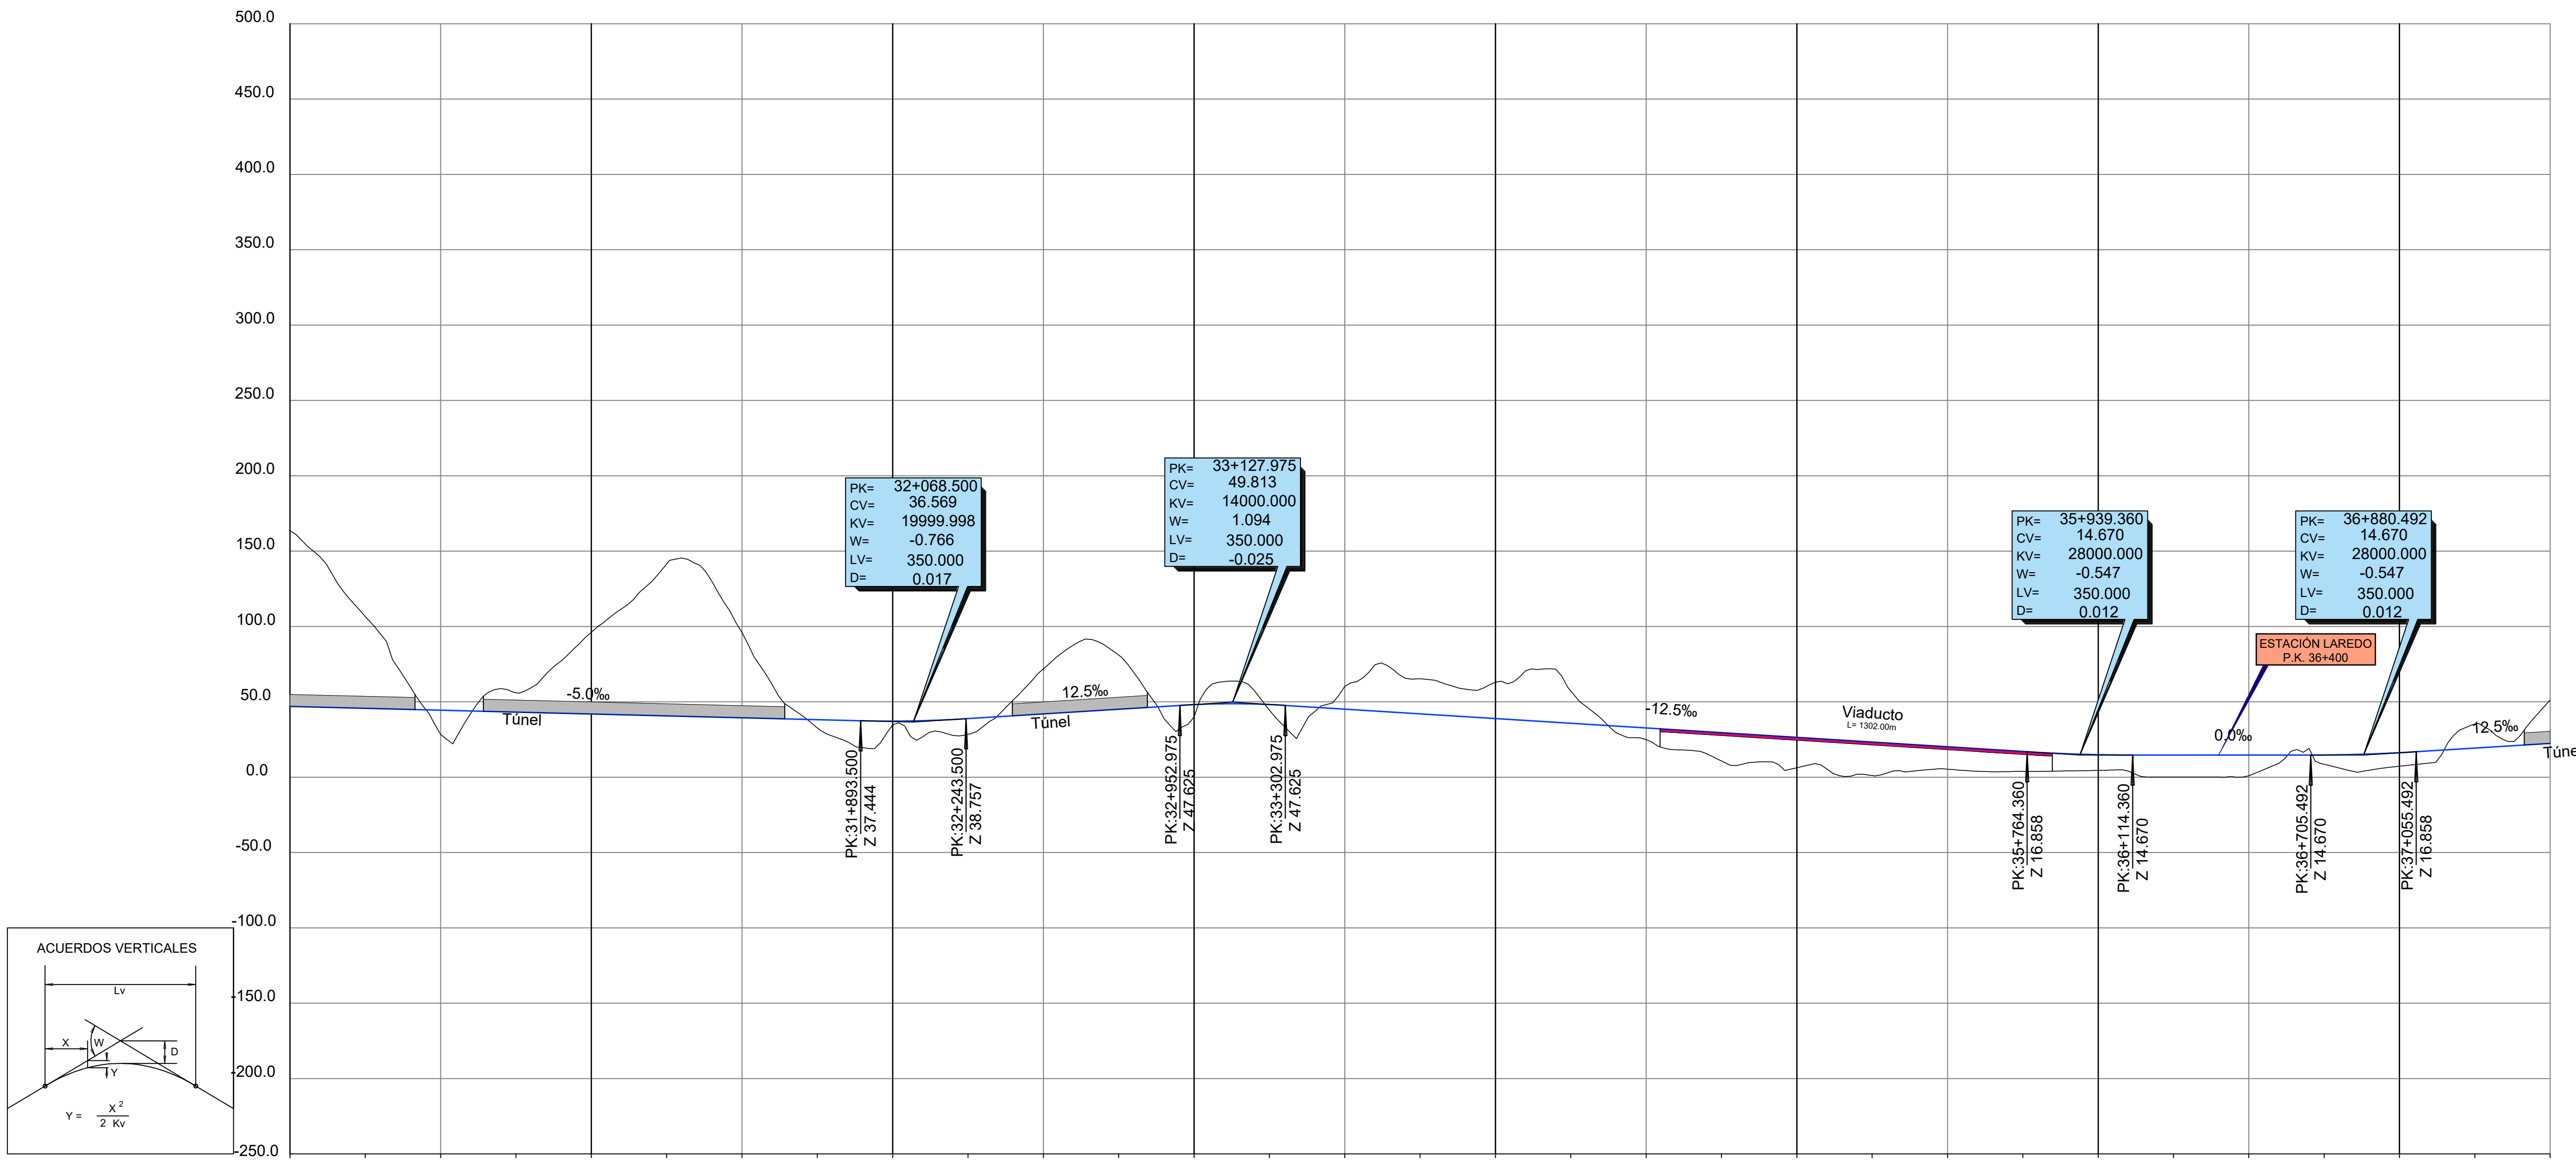



P.K.	30+000	30+500	31+000	31+500	32+000	32+500	33+000	33+500	34+000	34+500	35+000	35+500	36+000	36+500	37+000	37+500															
COTA DE RASANTE	46.91	45.66	44.41	43.16	41.91	40.66	39.41	38.16	37.20	38.84	41.96	45.09	48.13	48.19	45.16	42.04	38.91	35.79	32.66	29.54	26.41	23.29	20.16	17.04	14.90	14.67	14.67	14.71	16.22	19.29	22.41
COTA DE TERRENO	163.57	106.59	28.33	56.06	96.11	141.48	95.89	32.67	34.81	28.41	71.91	81.01	39.94	44.54	60.29	65.21	62.99	57.18	24.88	10.75	6.24	1.08	5.29	3.78	4.50	0.04	0.88	8.53	7.22	35.17	51.15
COTA ROJA DESMONTE	116.66	60.93		12.90	54.20	100.81	56.47				29.95	35.92			15.13	23.17	24.08	21.39												15.88	28.74
COTA ROJA TERRAPLÉN		16.08					5.50	2.39	10.43				8.20	3.65				7.79	18.79	20.17	22.21	14.88	13.26	10.40	14.63	13.79	6.18	9.00			
DIAGRAMA DE CURVATURAS	A=1082 R=3550		RECTA		A=863 R=3100		RECTA		A=863 R=3100		RECTA		A=400 R=1000		RECTA		A=400 R=1000		RECTA		A=400 R=1000		RECTA		A=1082 R=3550		RECTA		A=1082 R=3550		
	30+031.545	30+361.545	31+033.354	31+273.354	32+294.353	32+534.353	33+686.274	33+846.274	34+557.848	34+717.848	35+245.665	35+405.665	35+792.514	35+952.514	36+875.783	37+205.783															

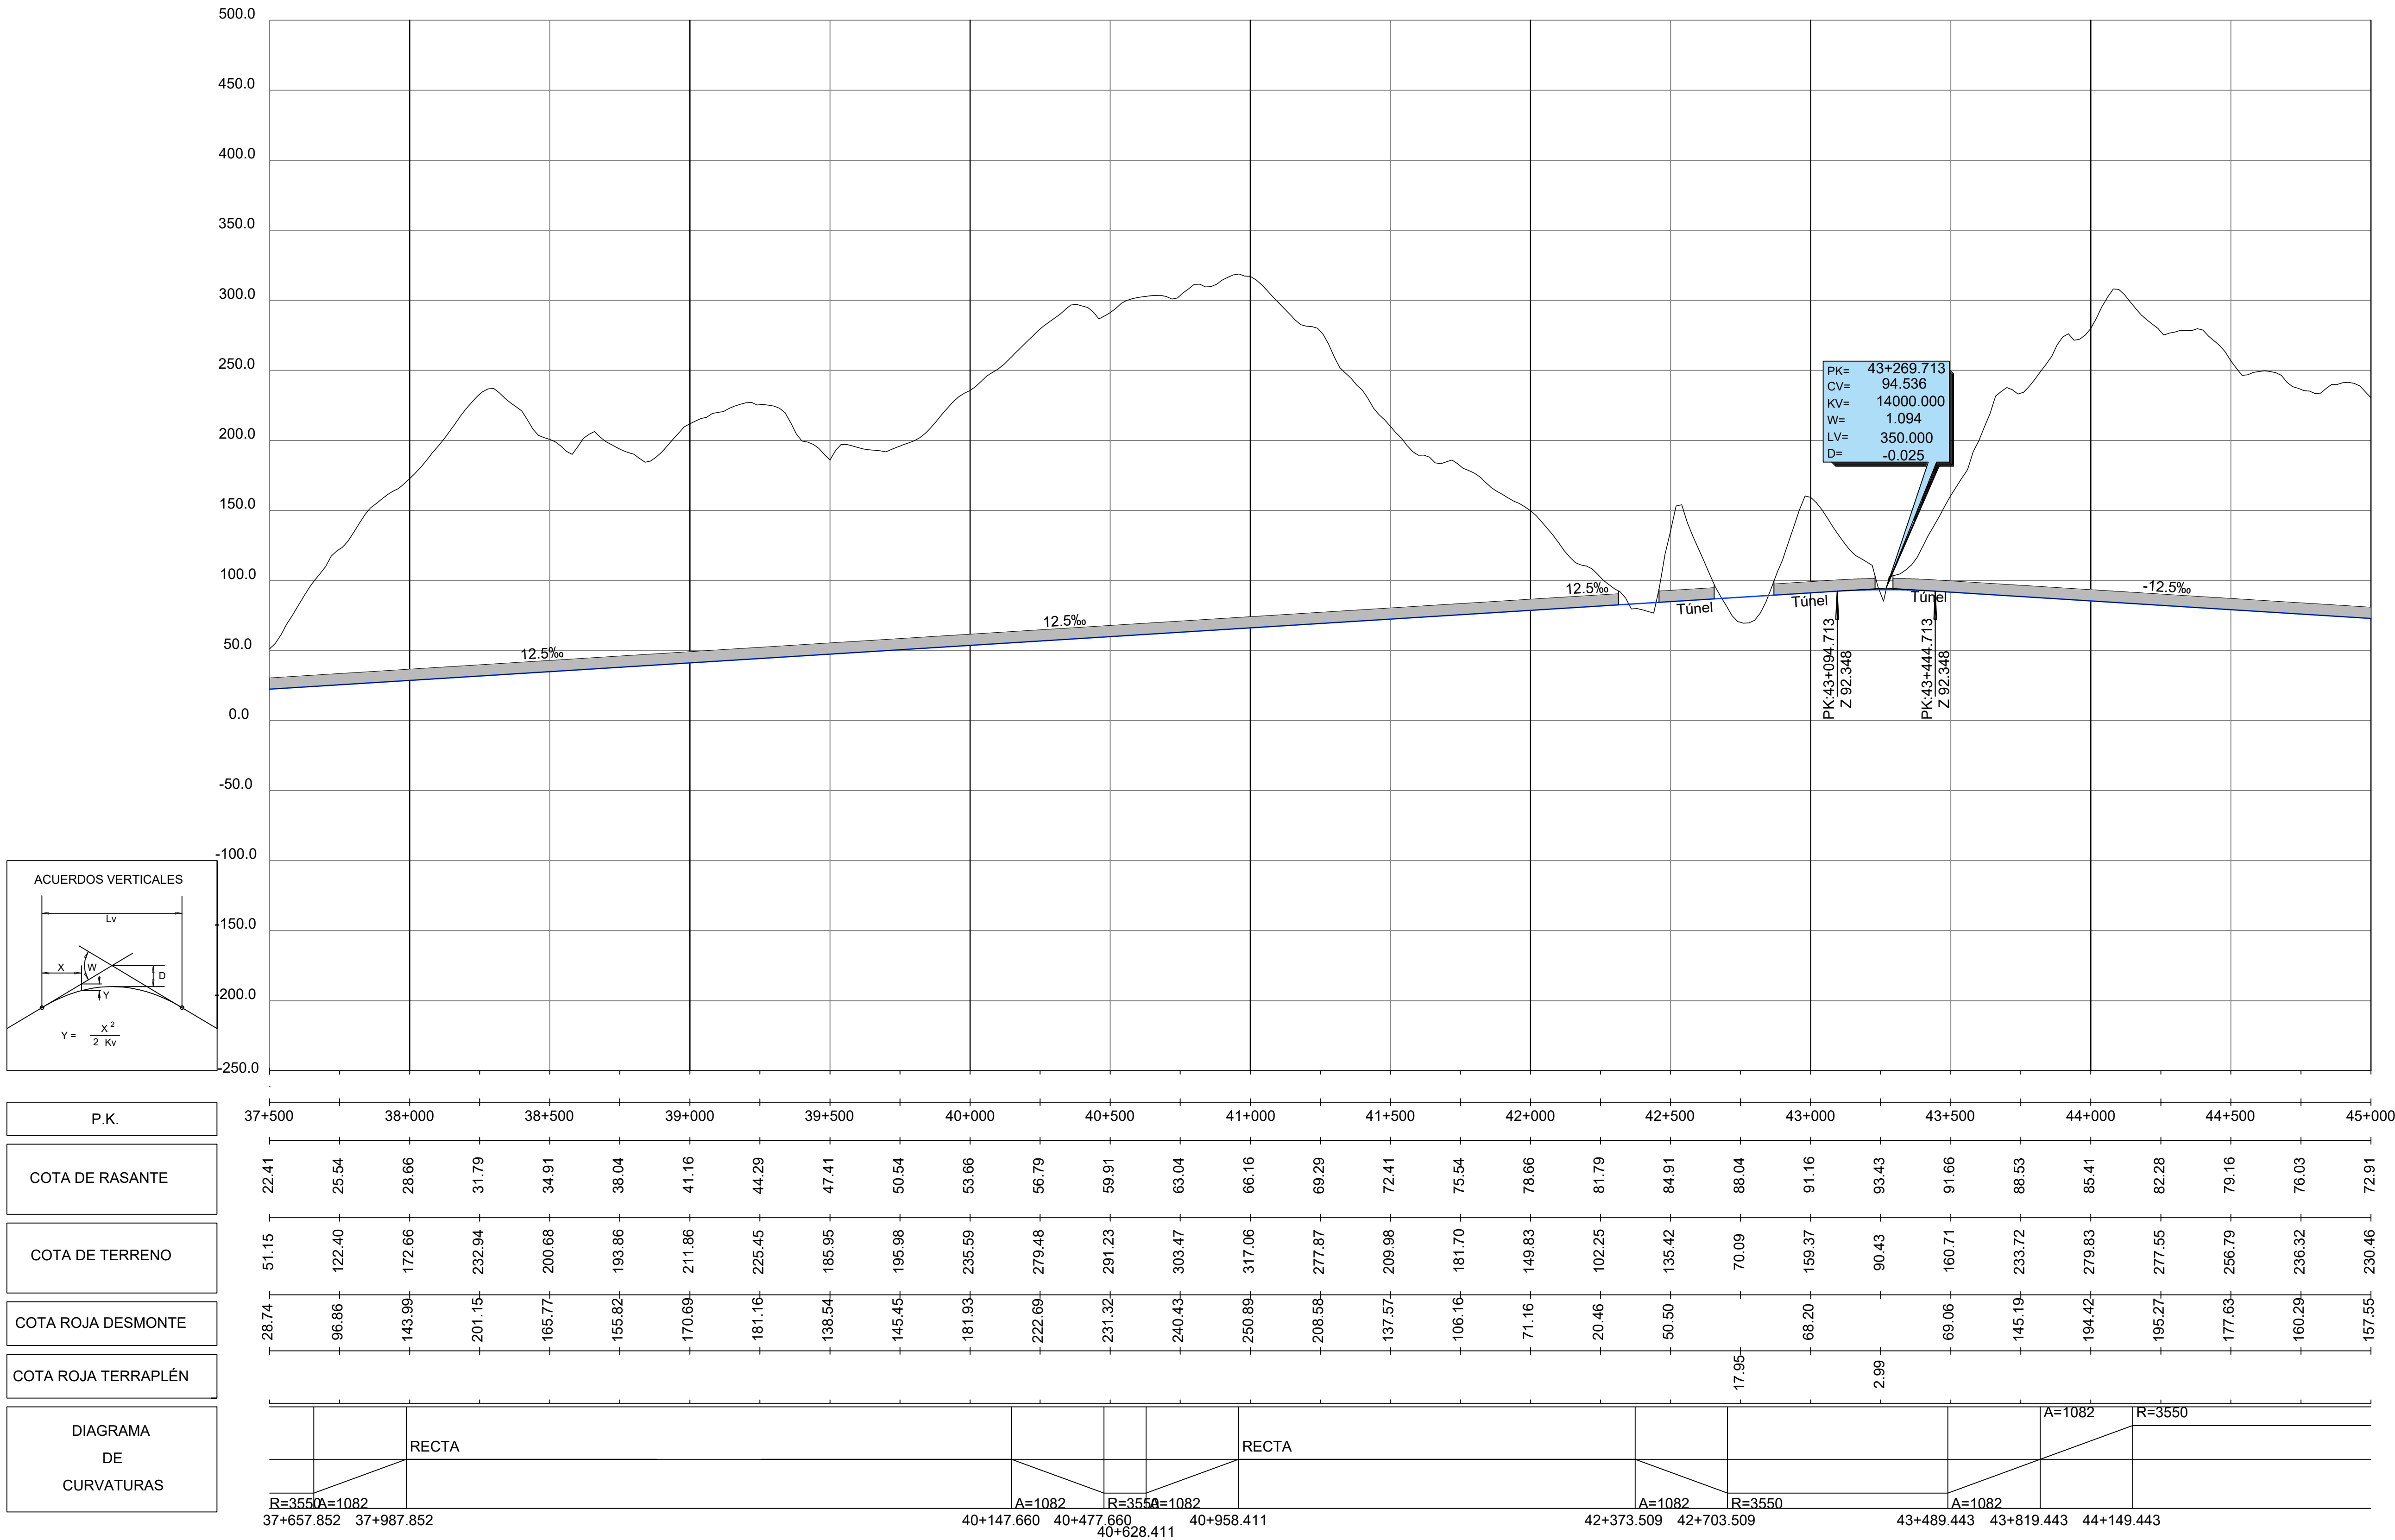


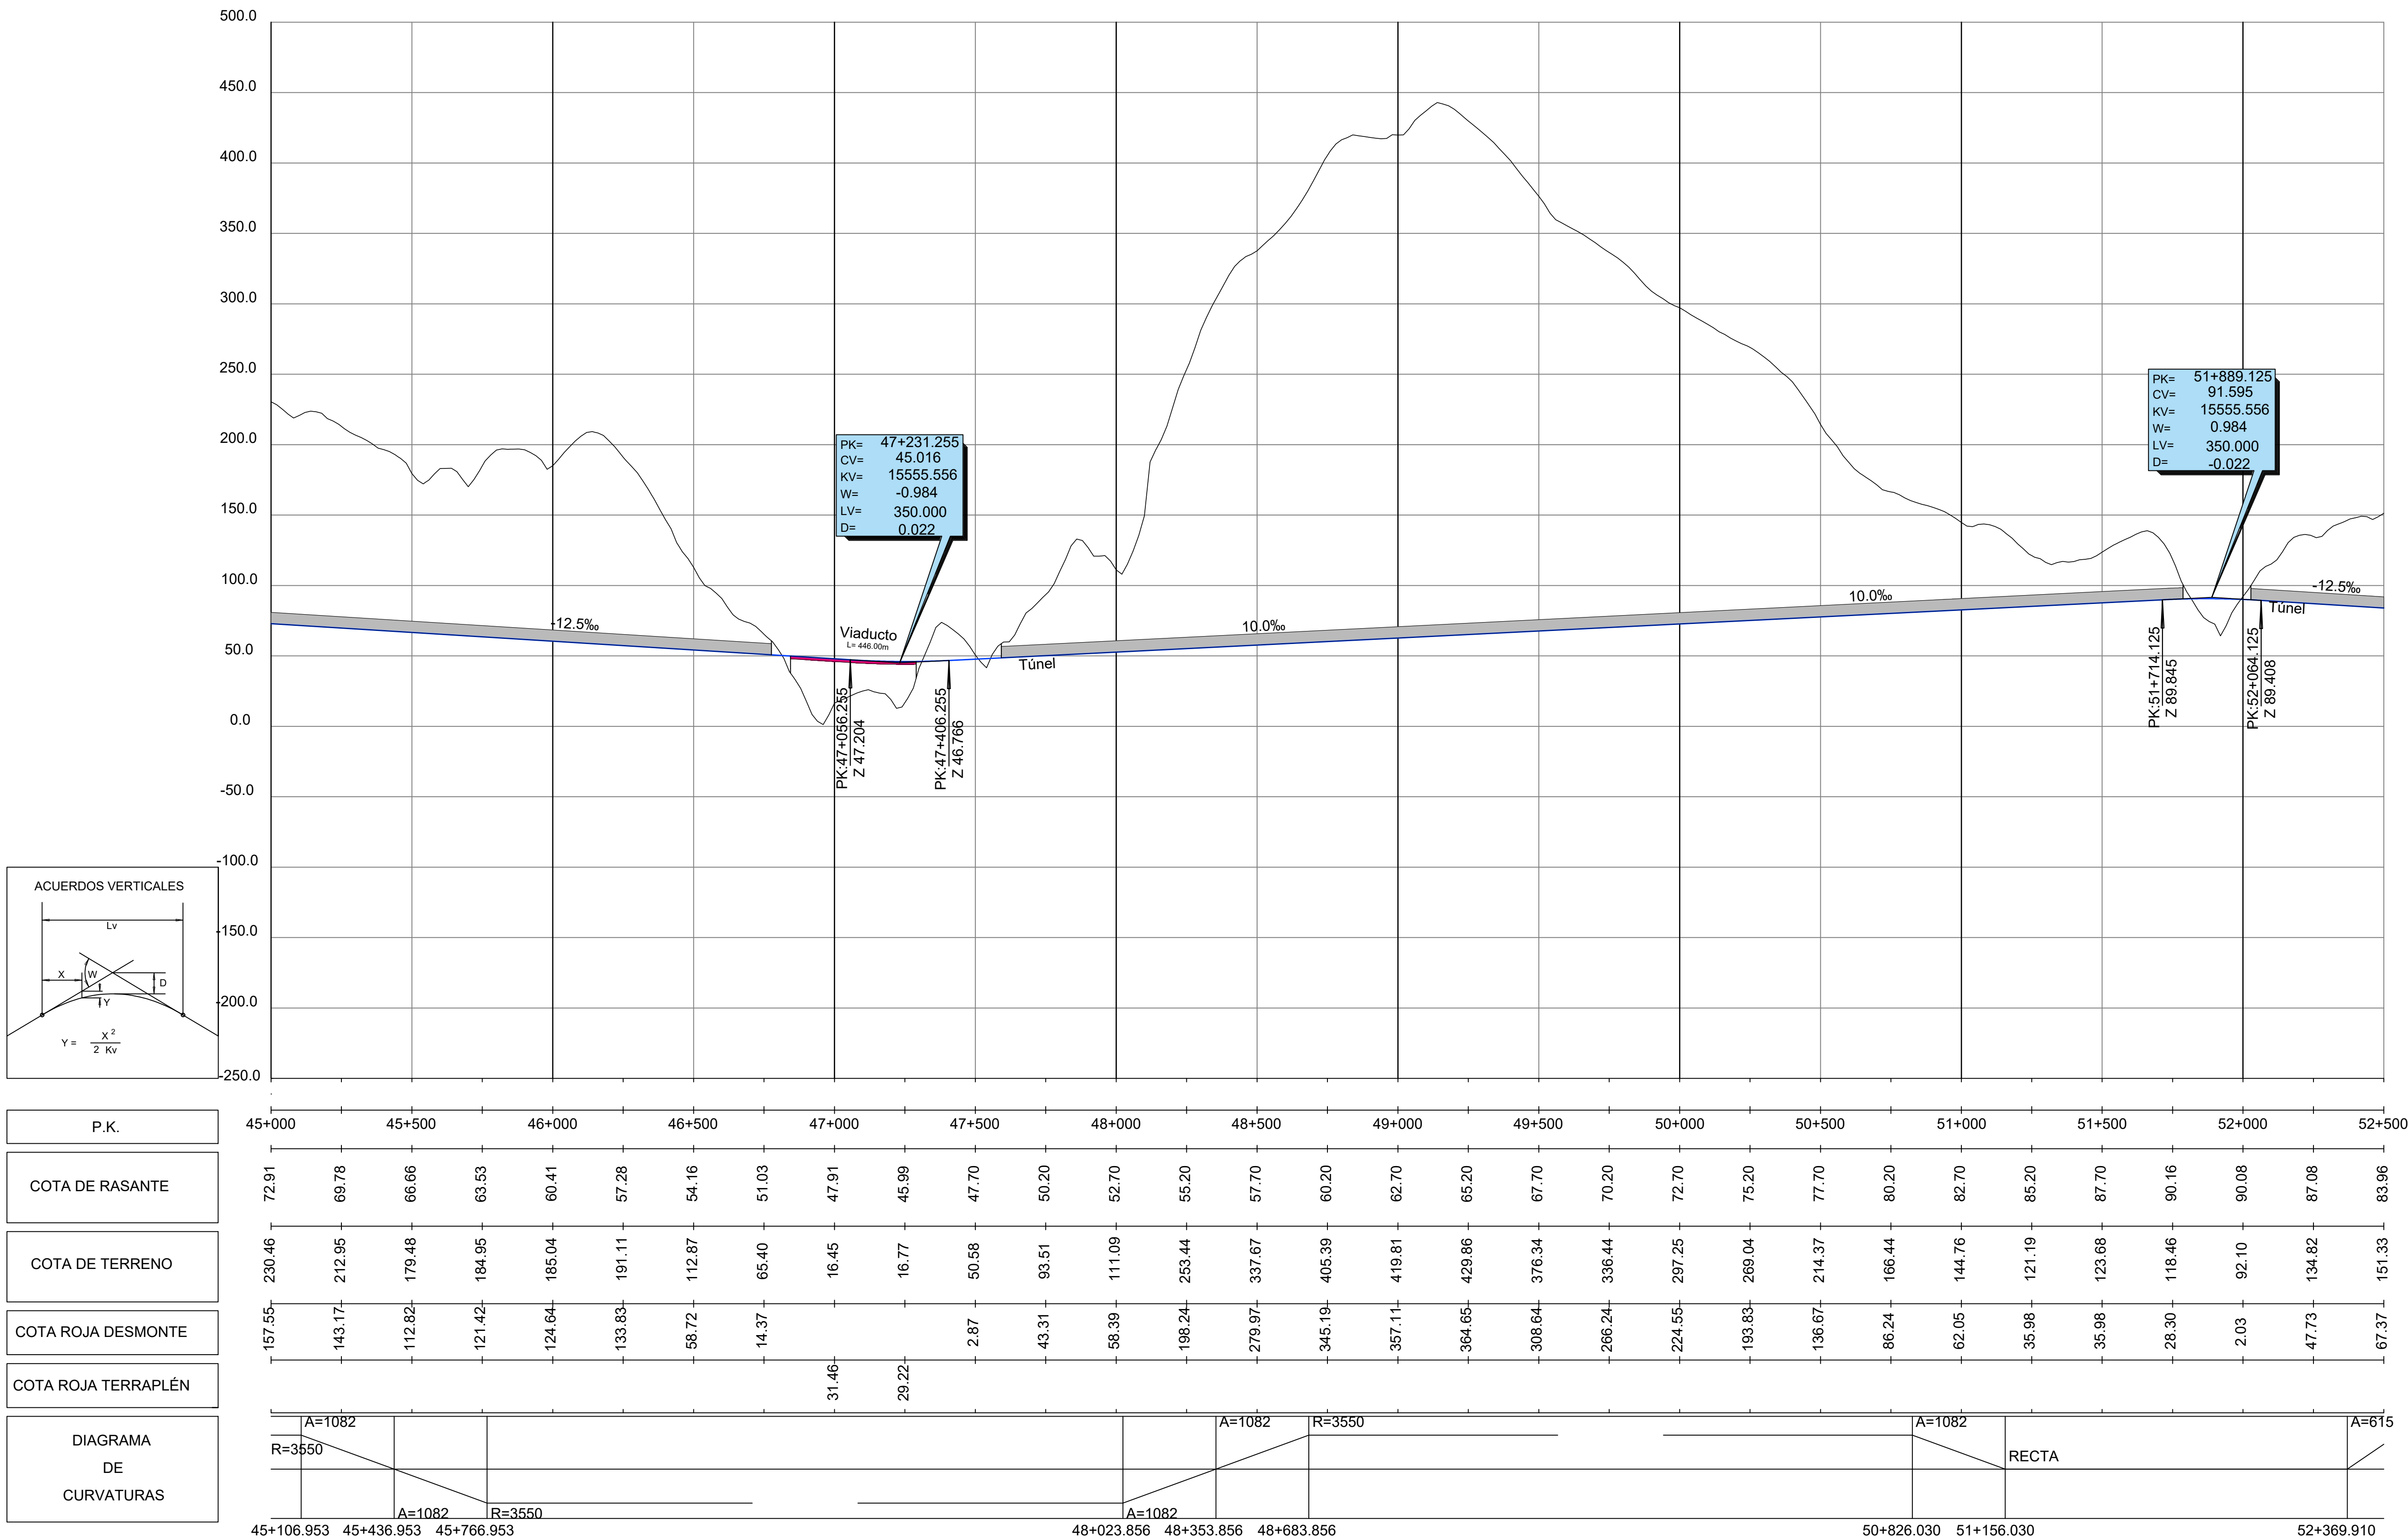


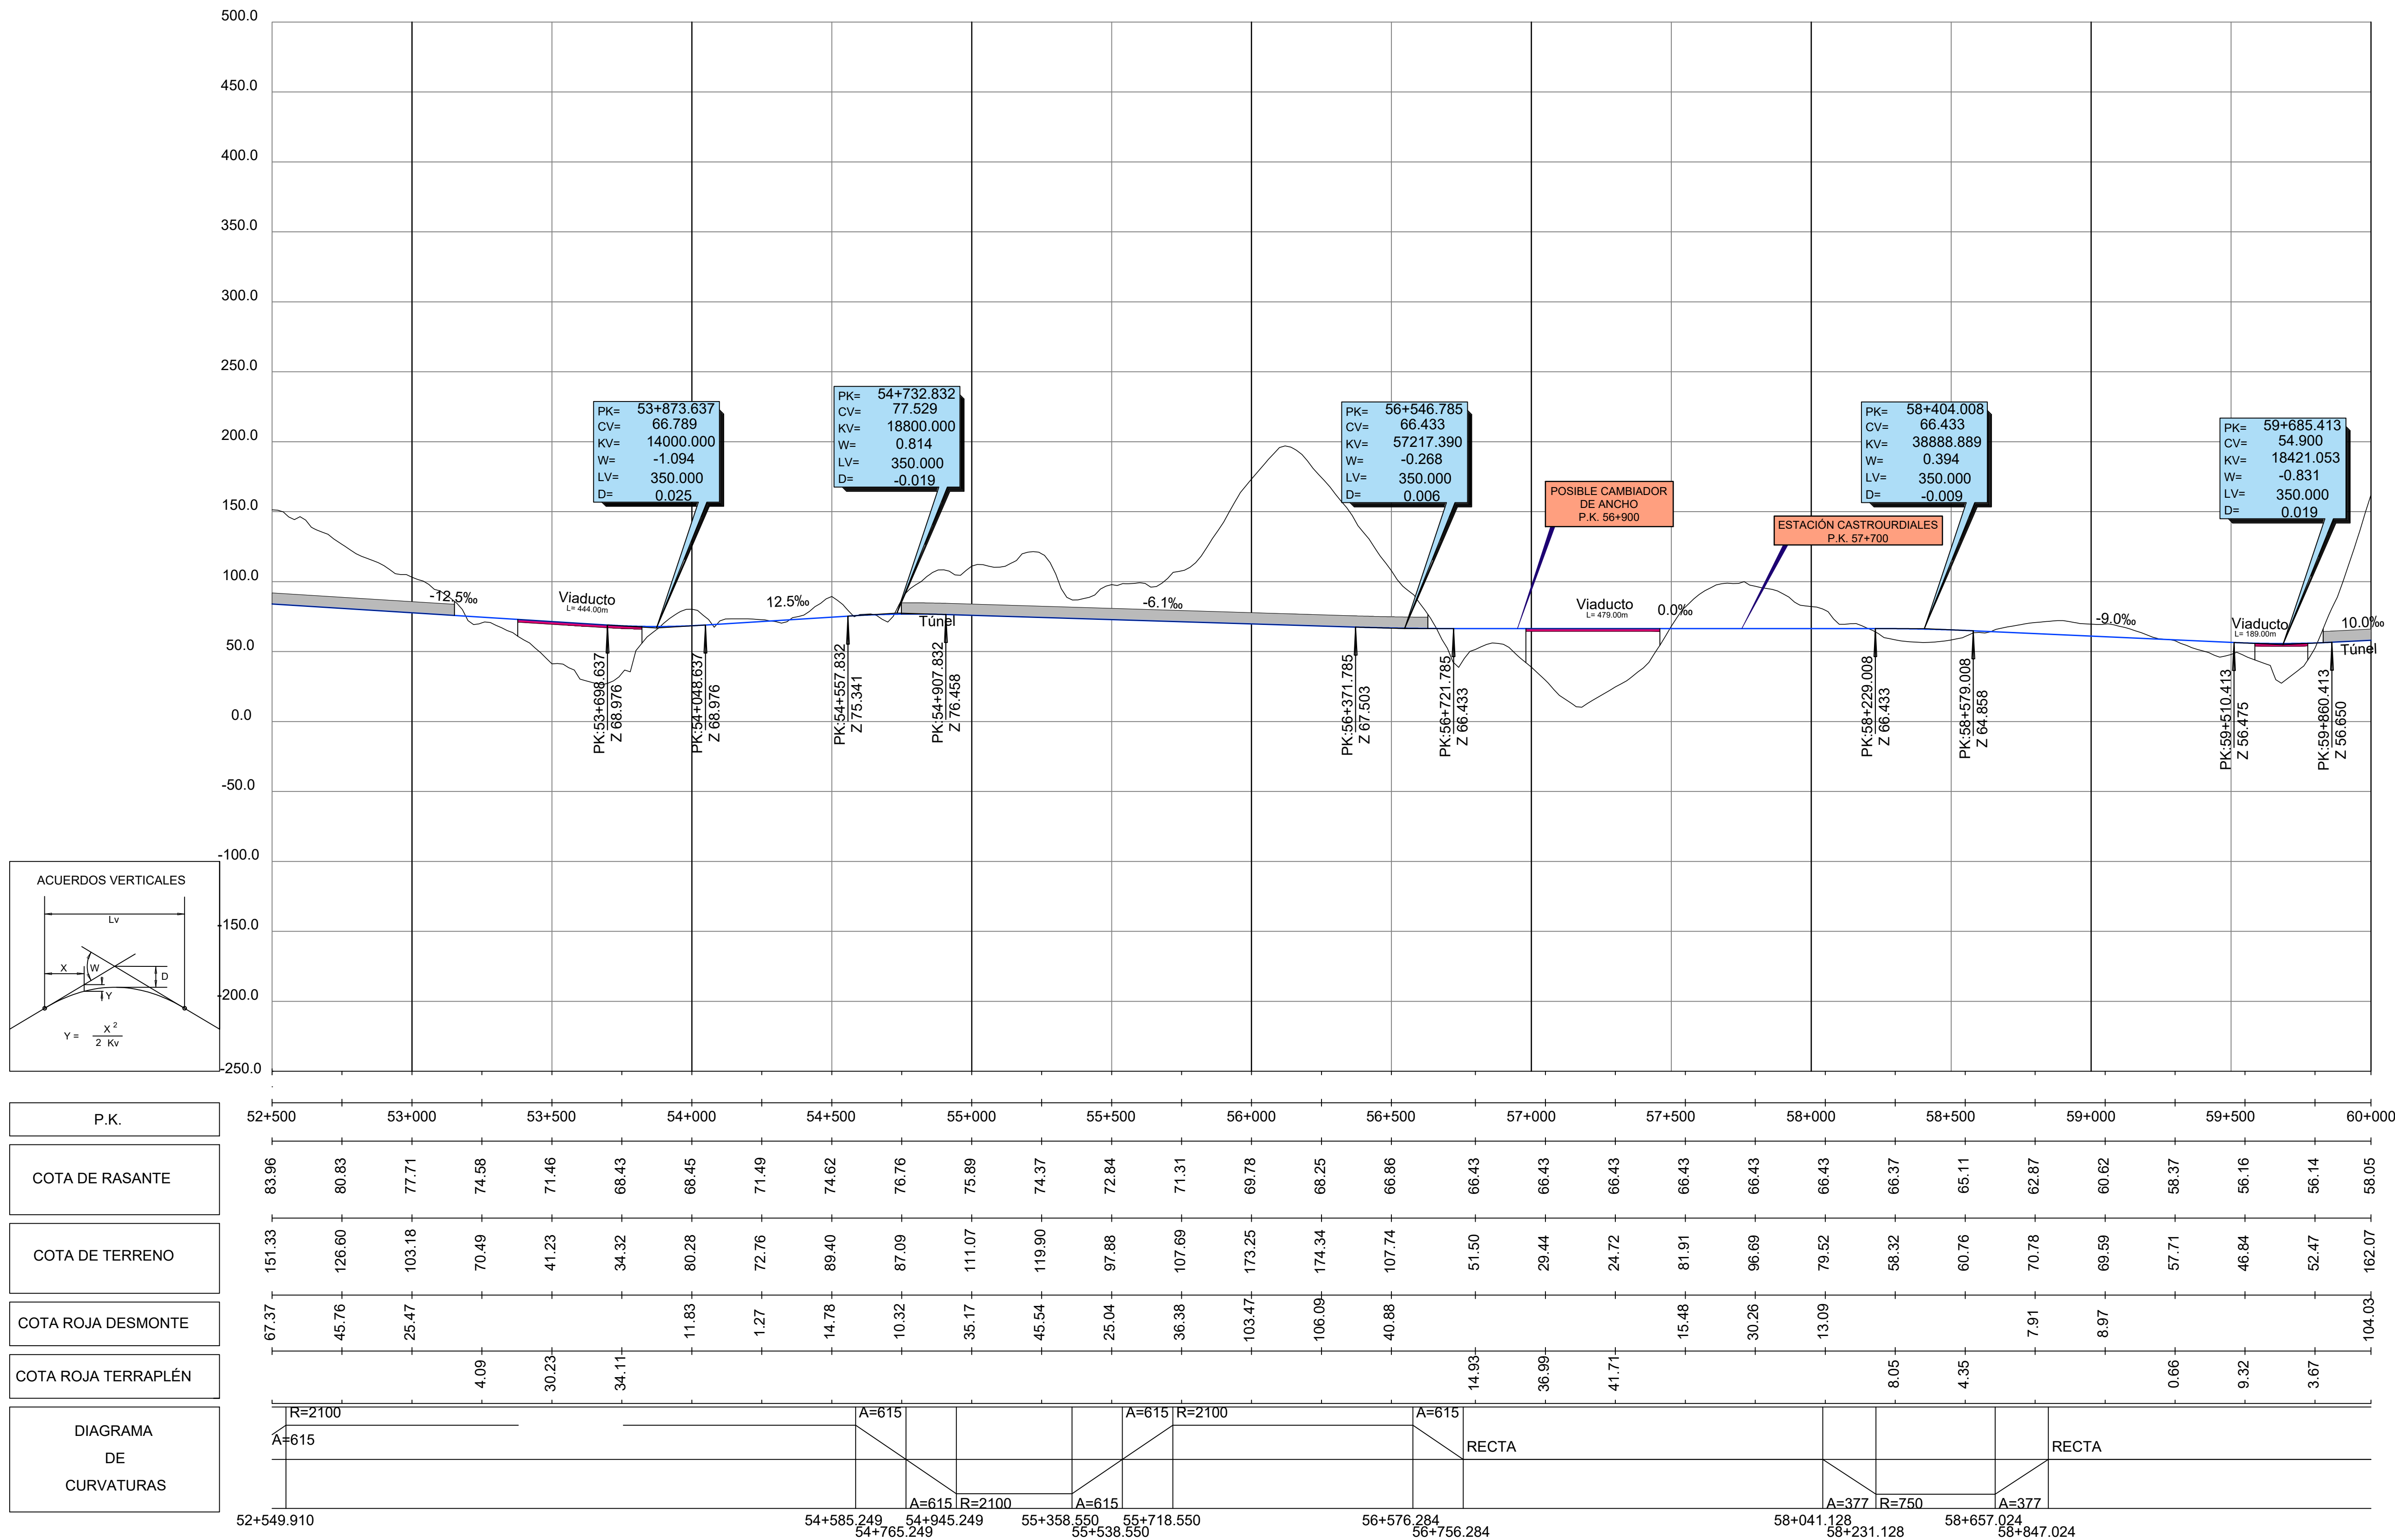


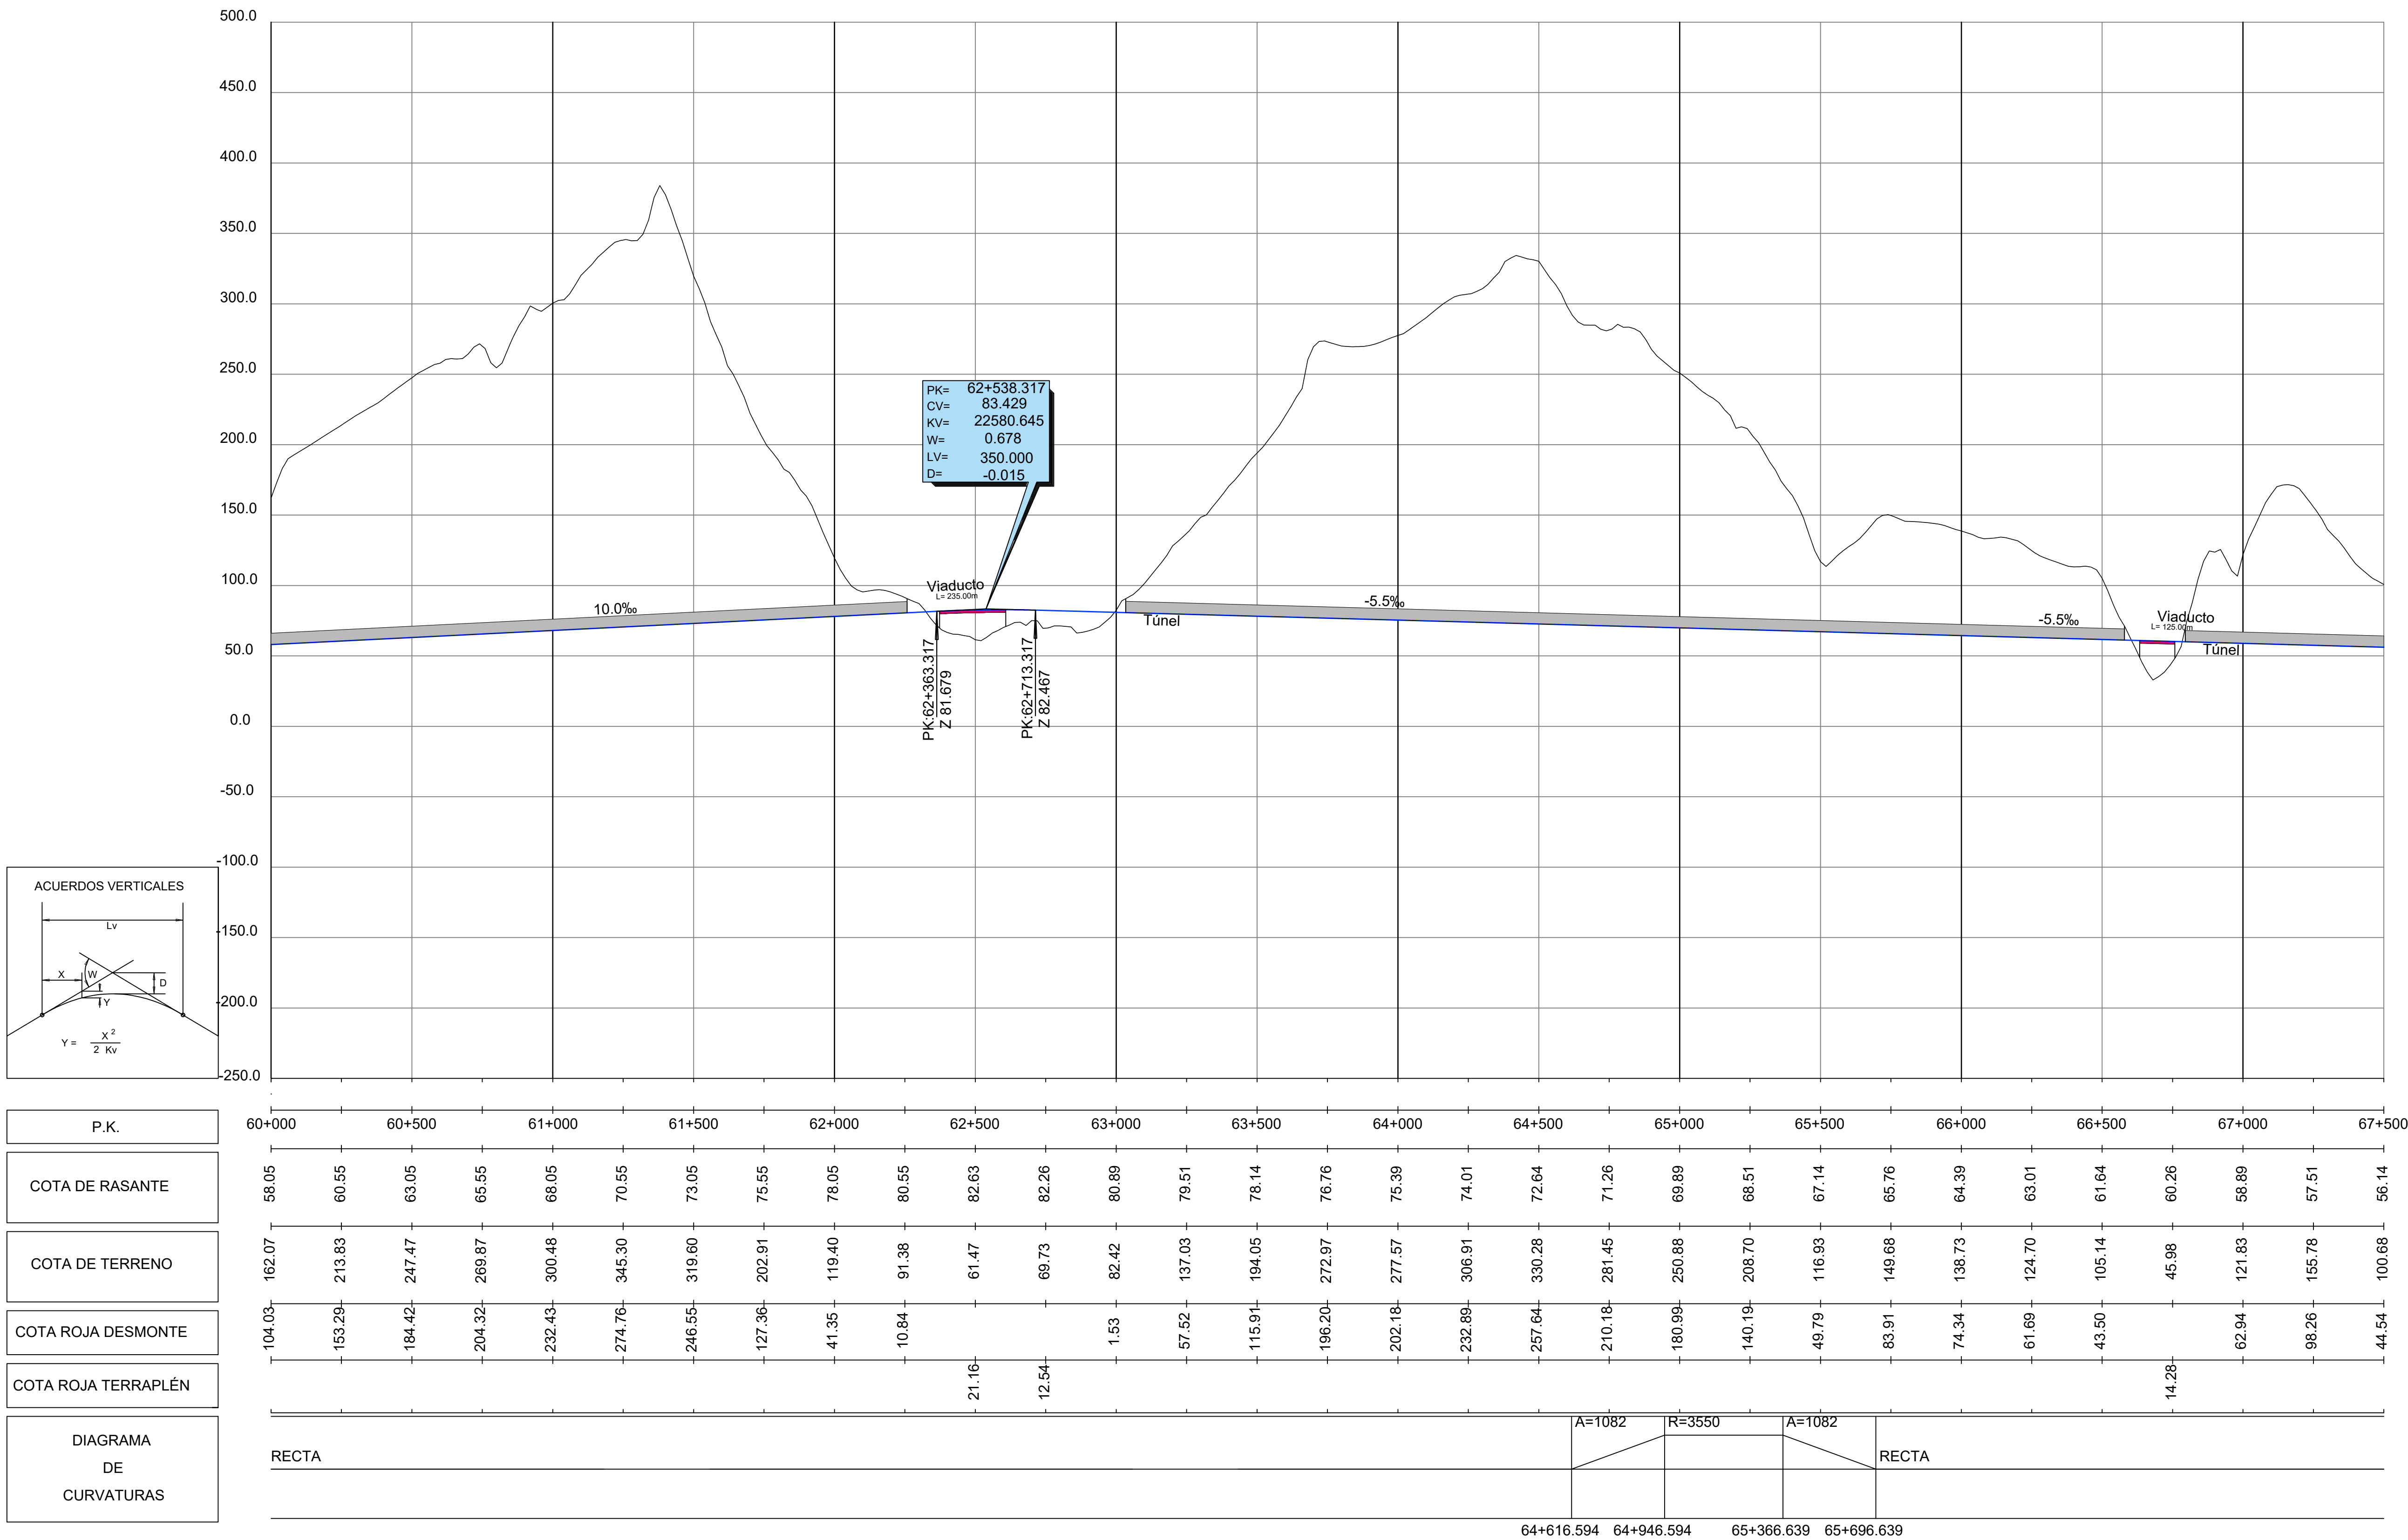



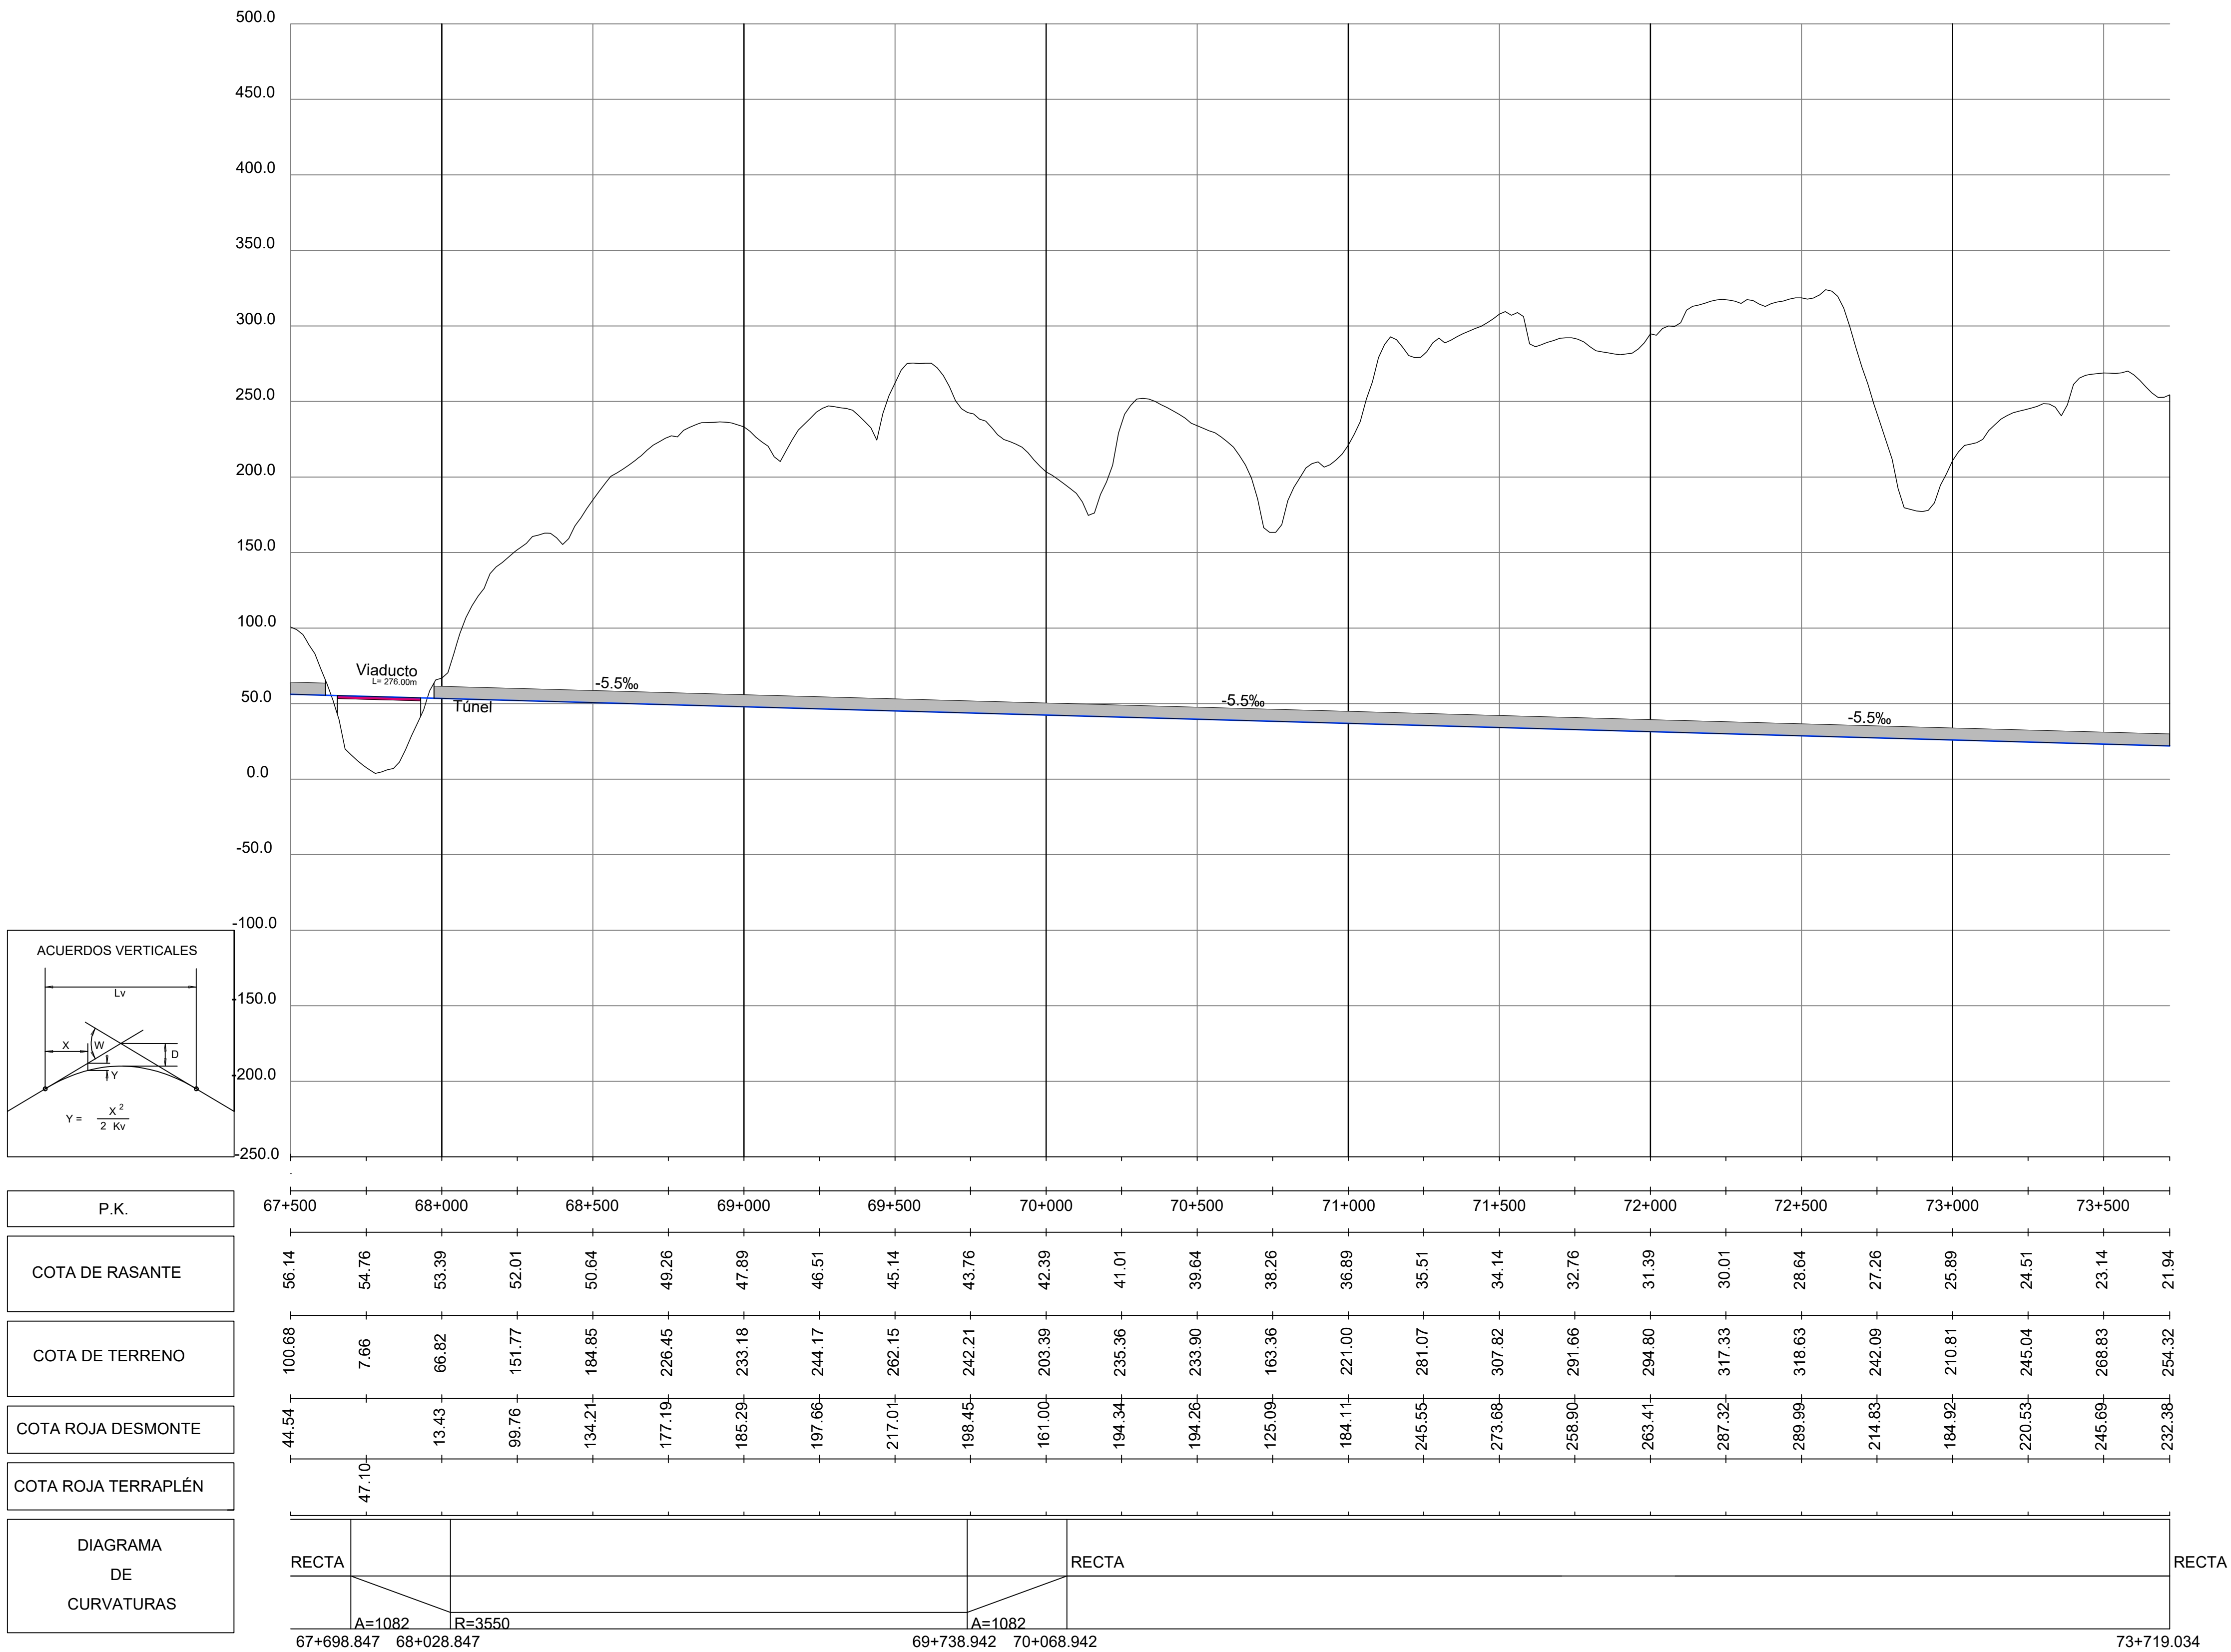


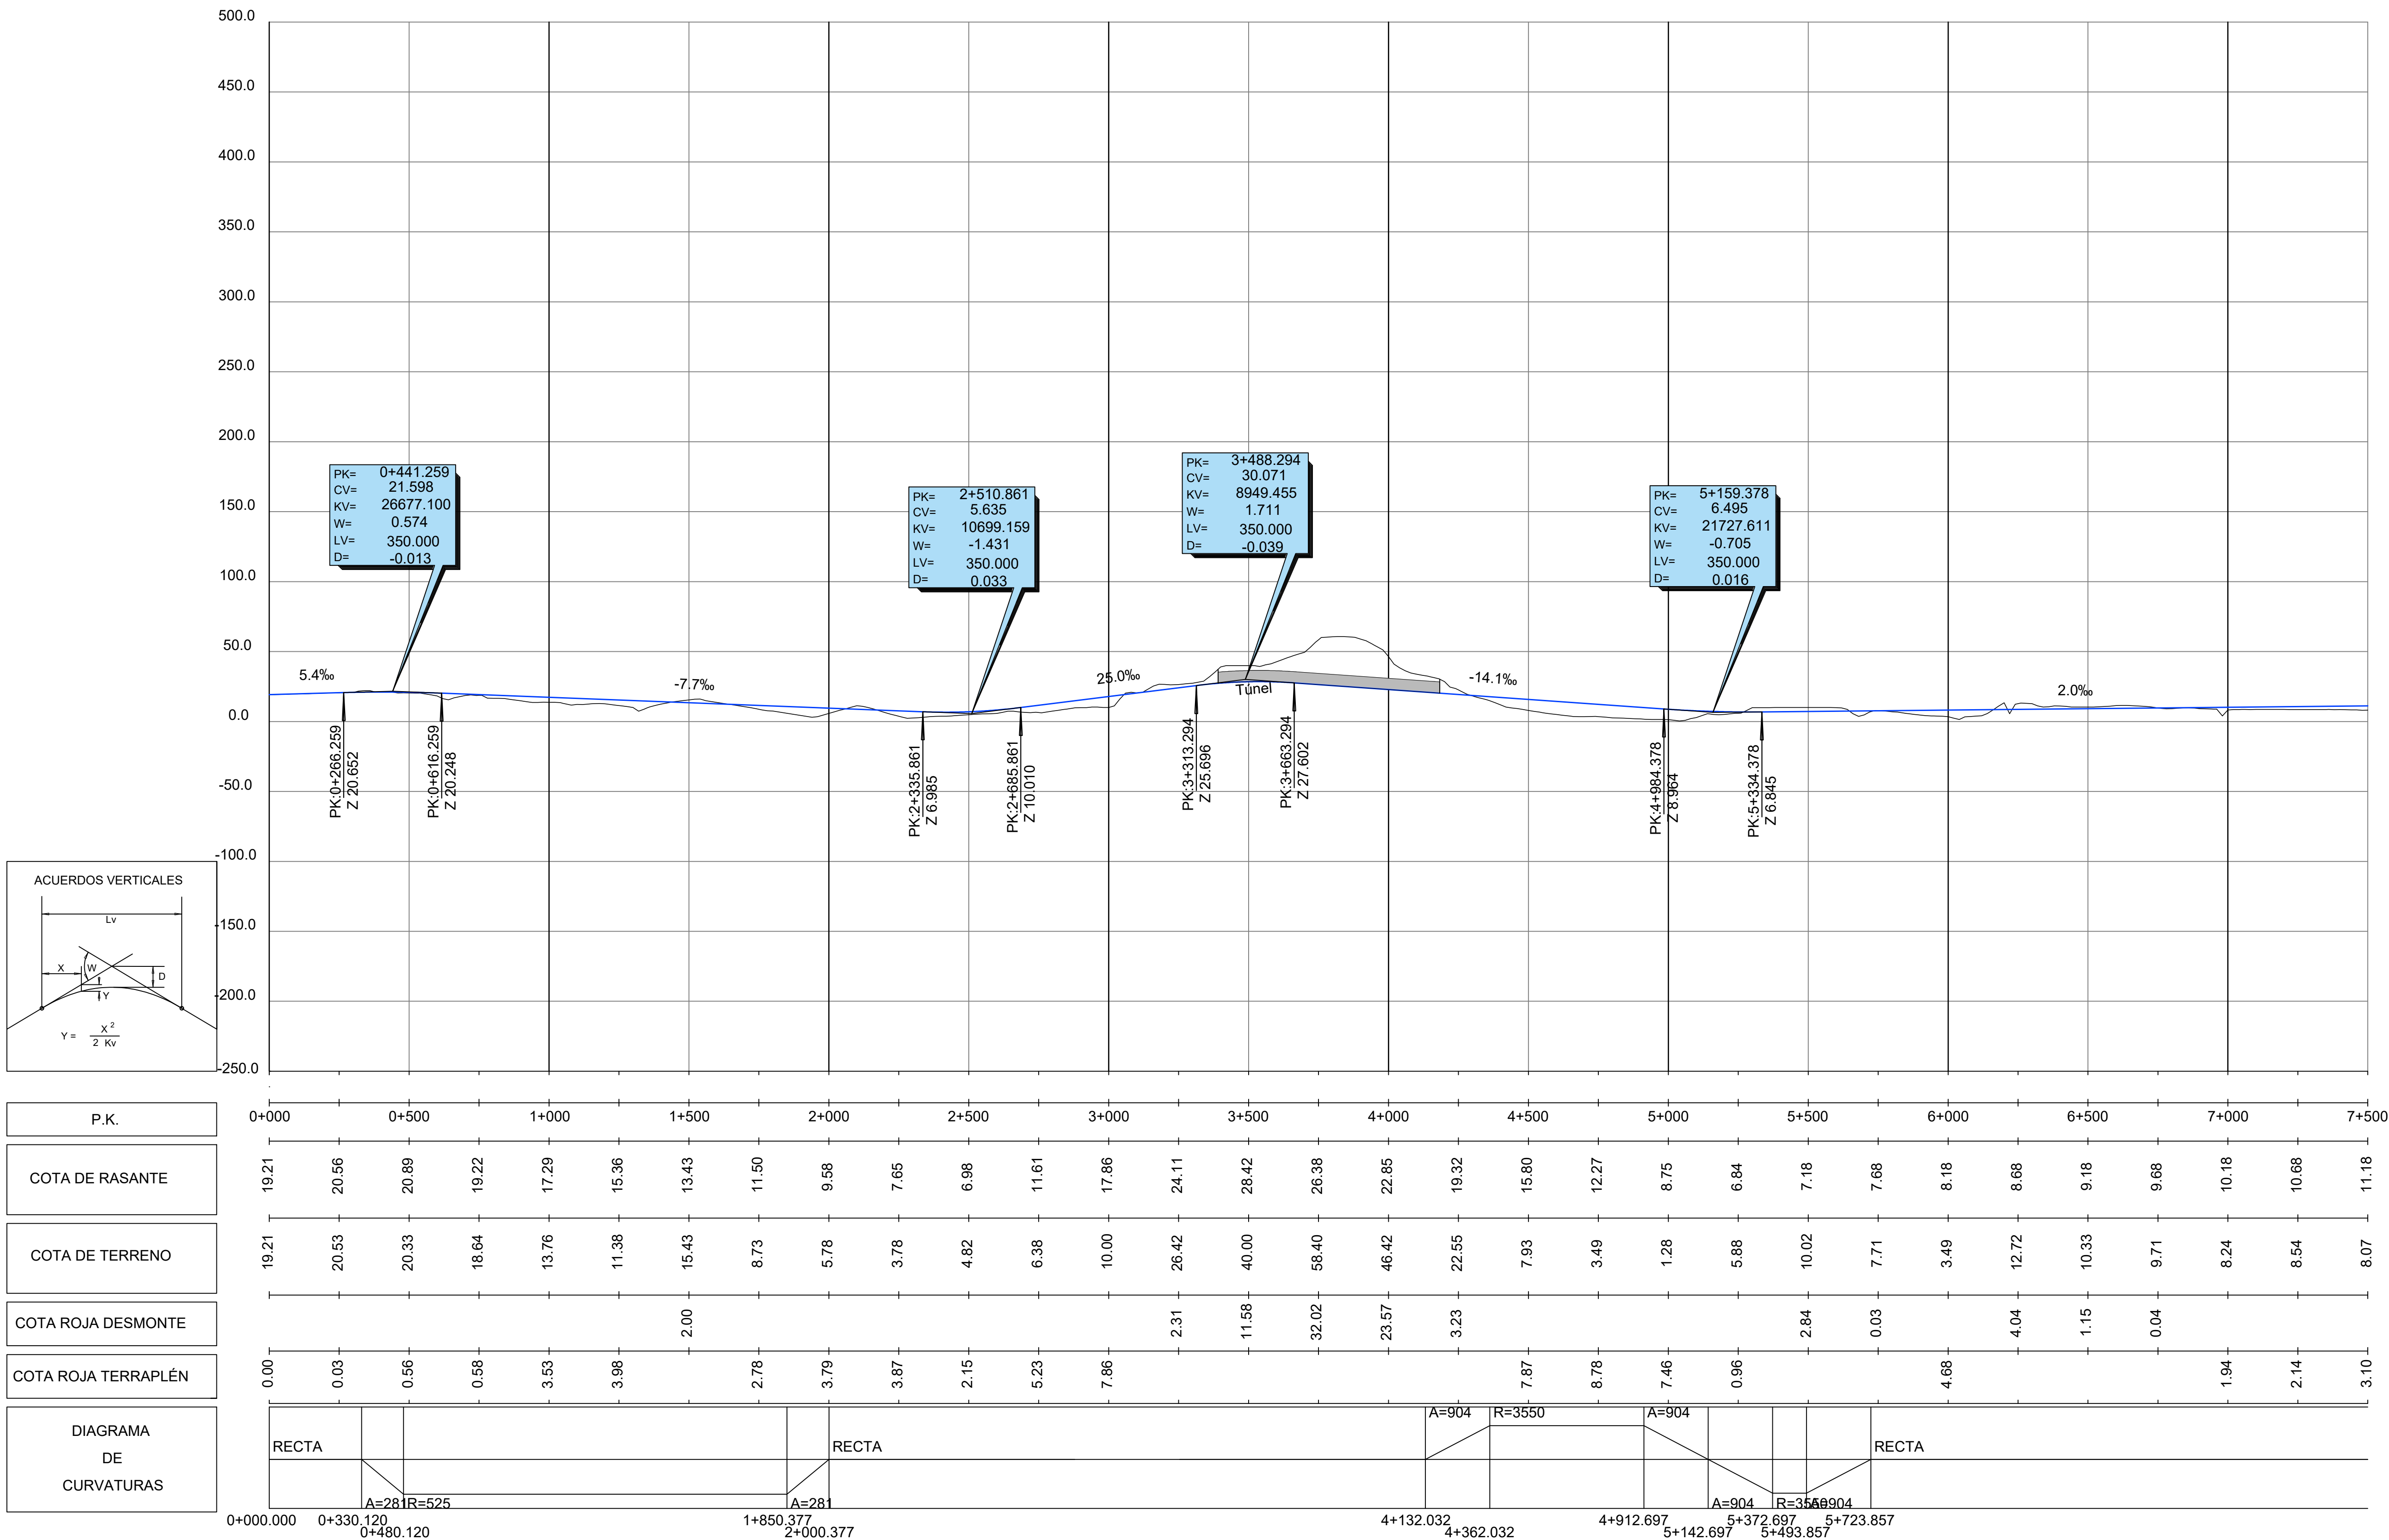

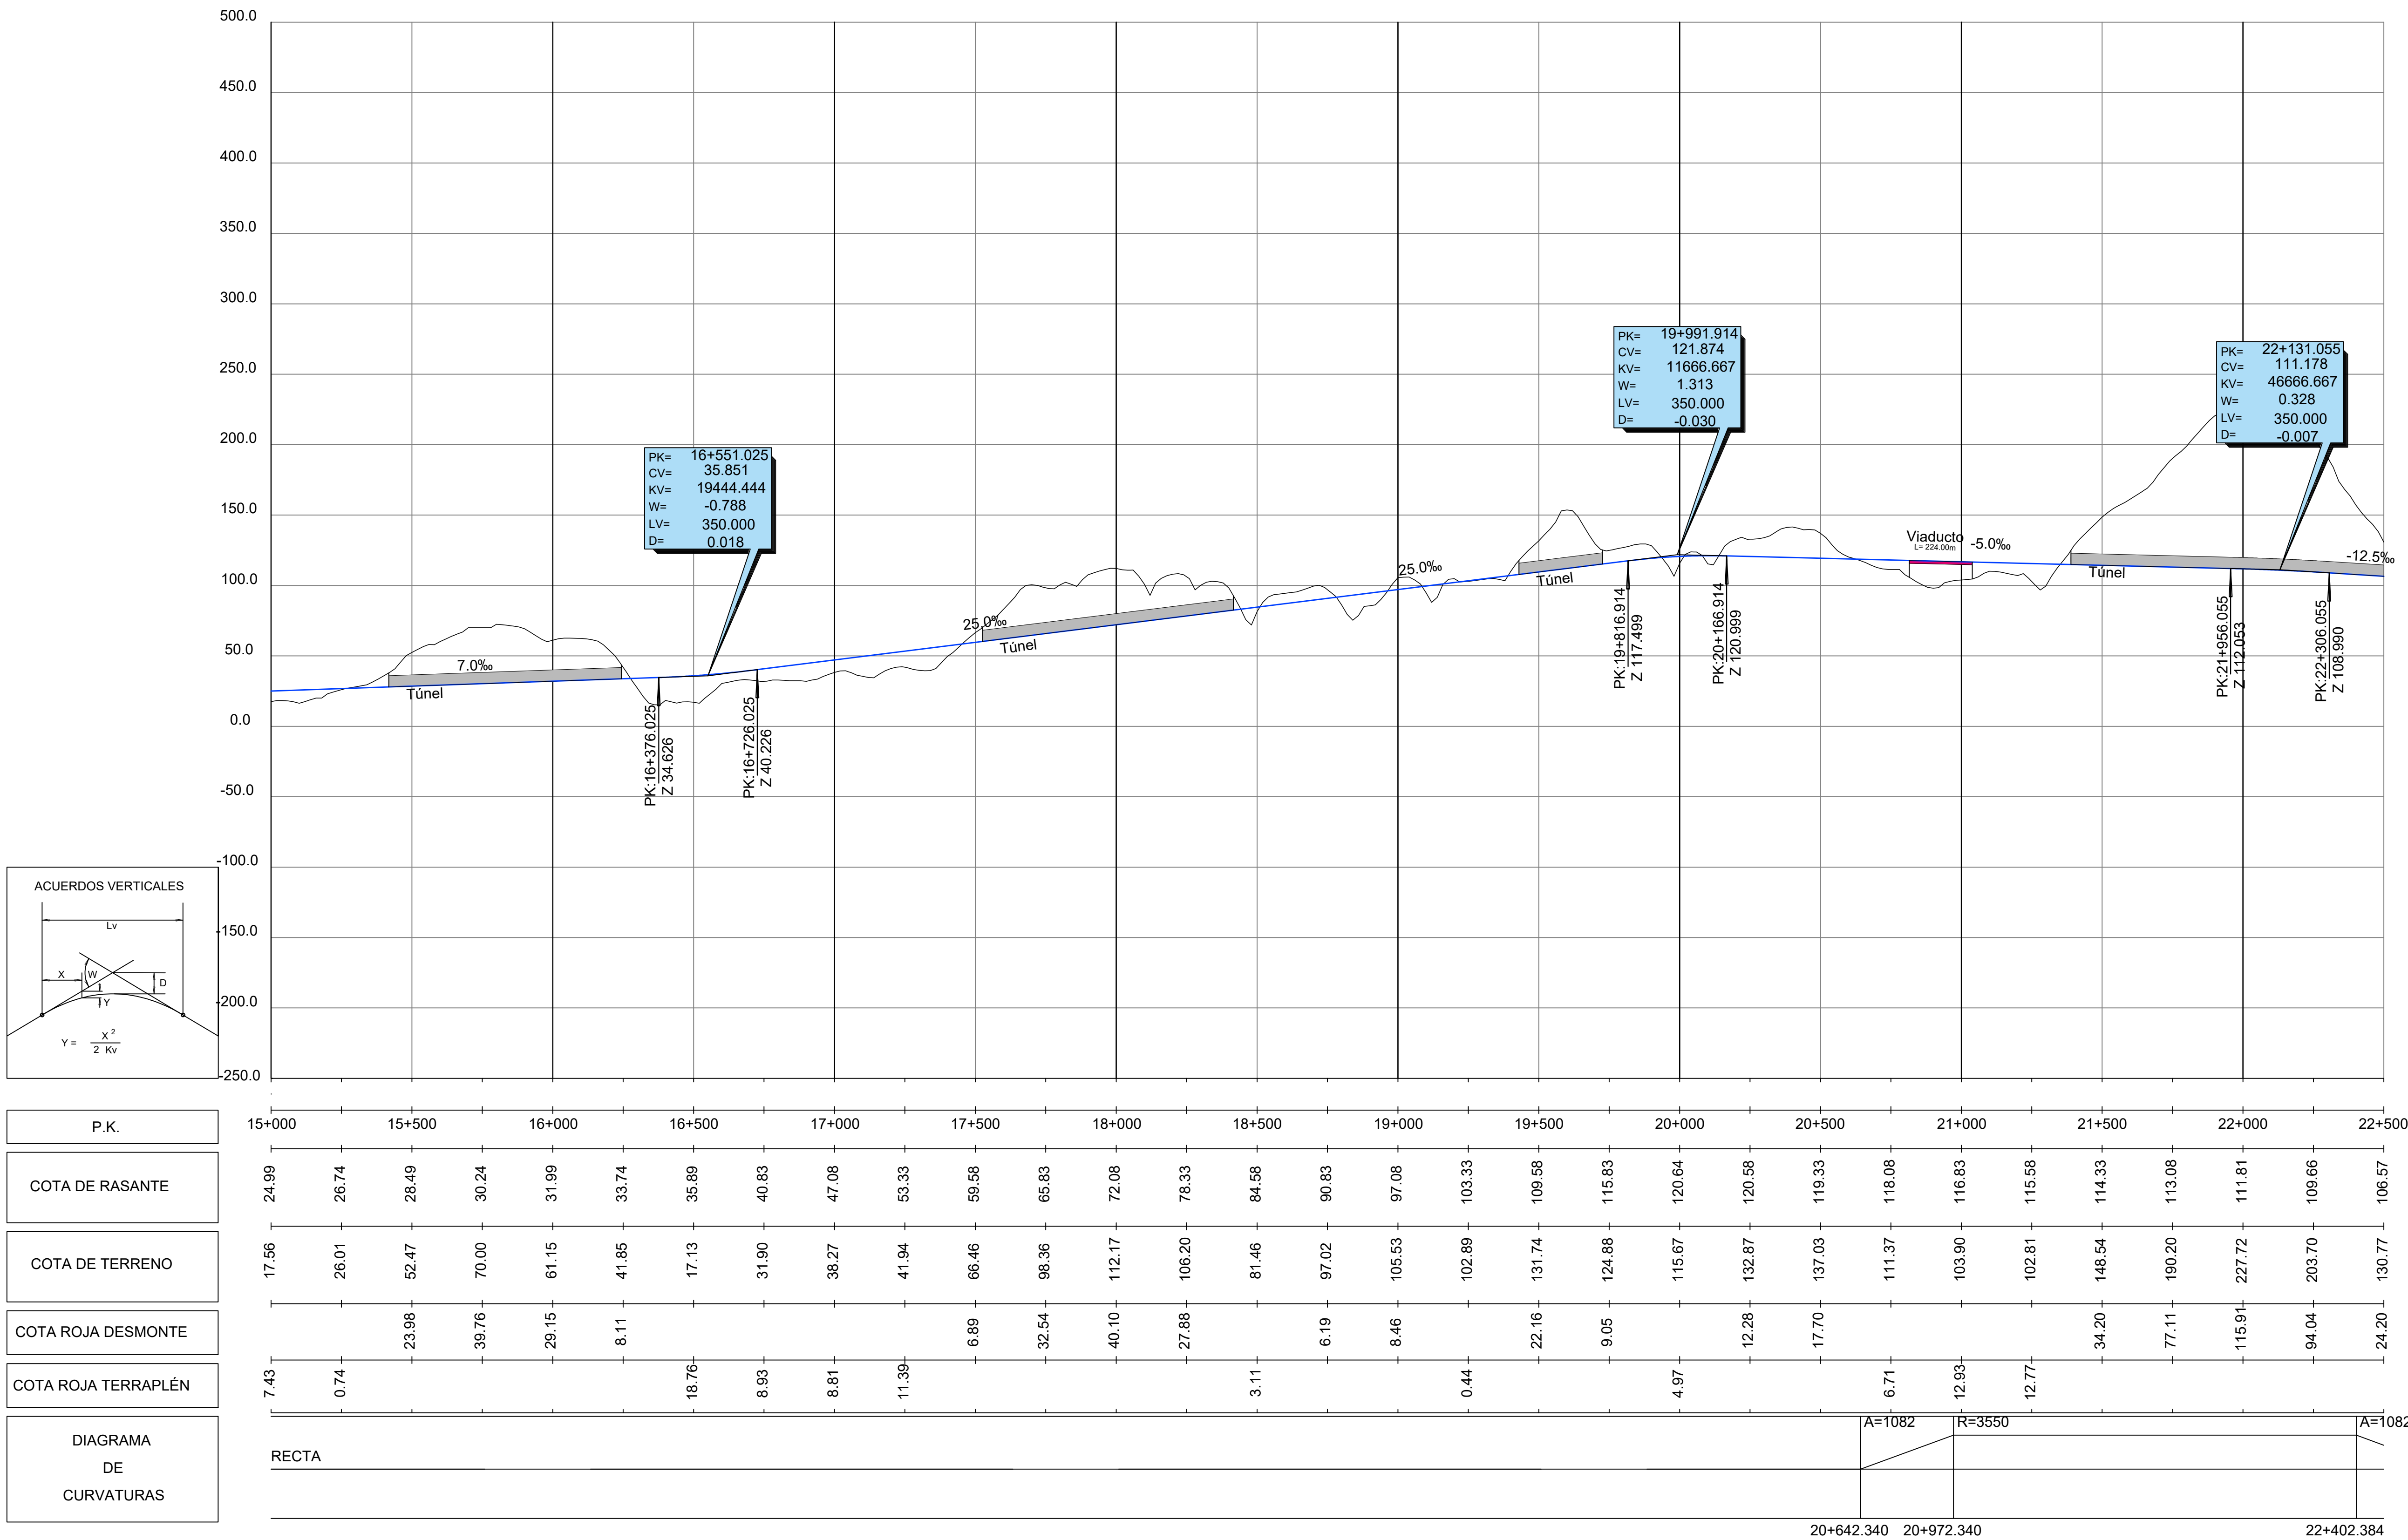

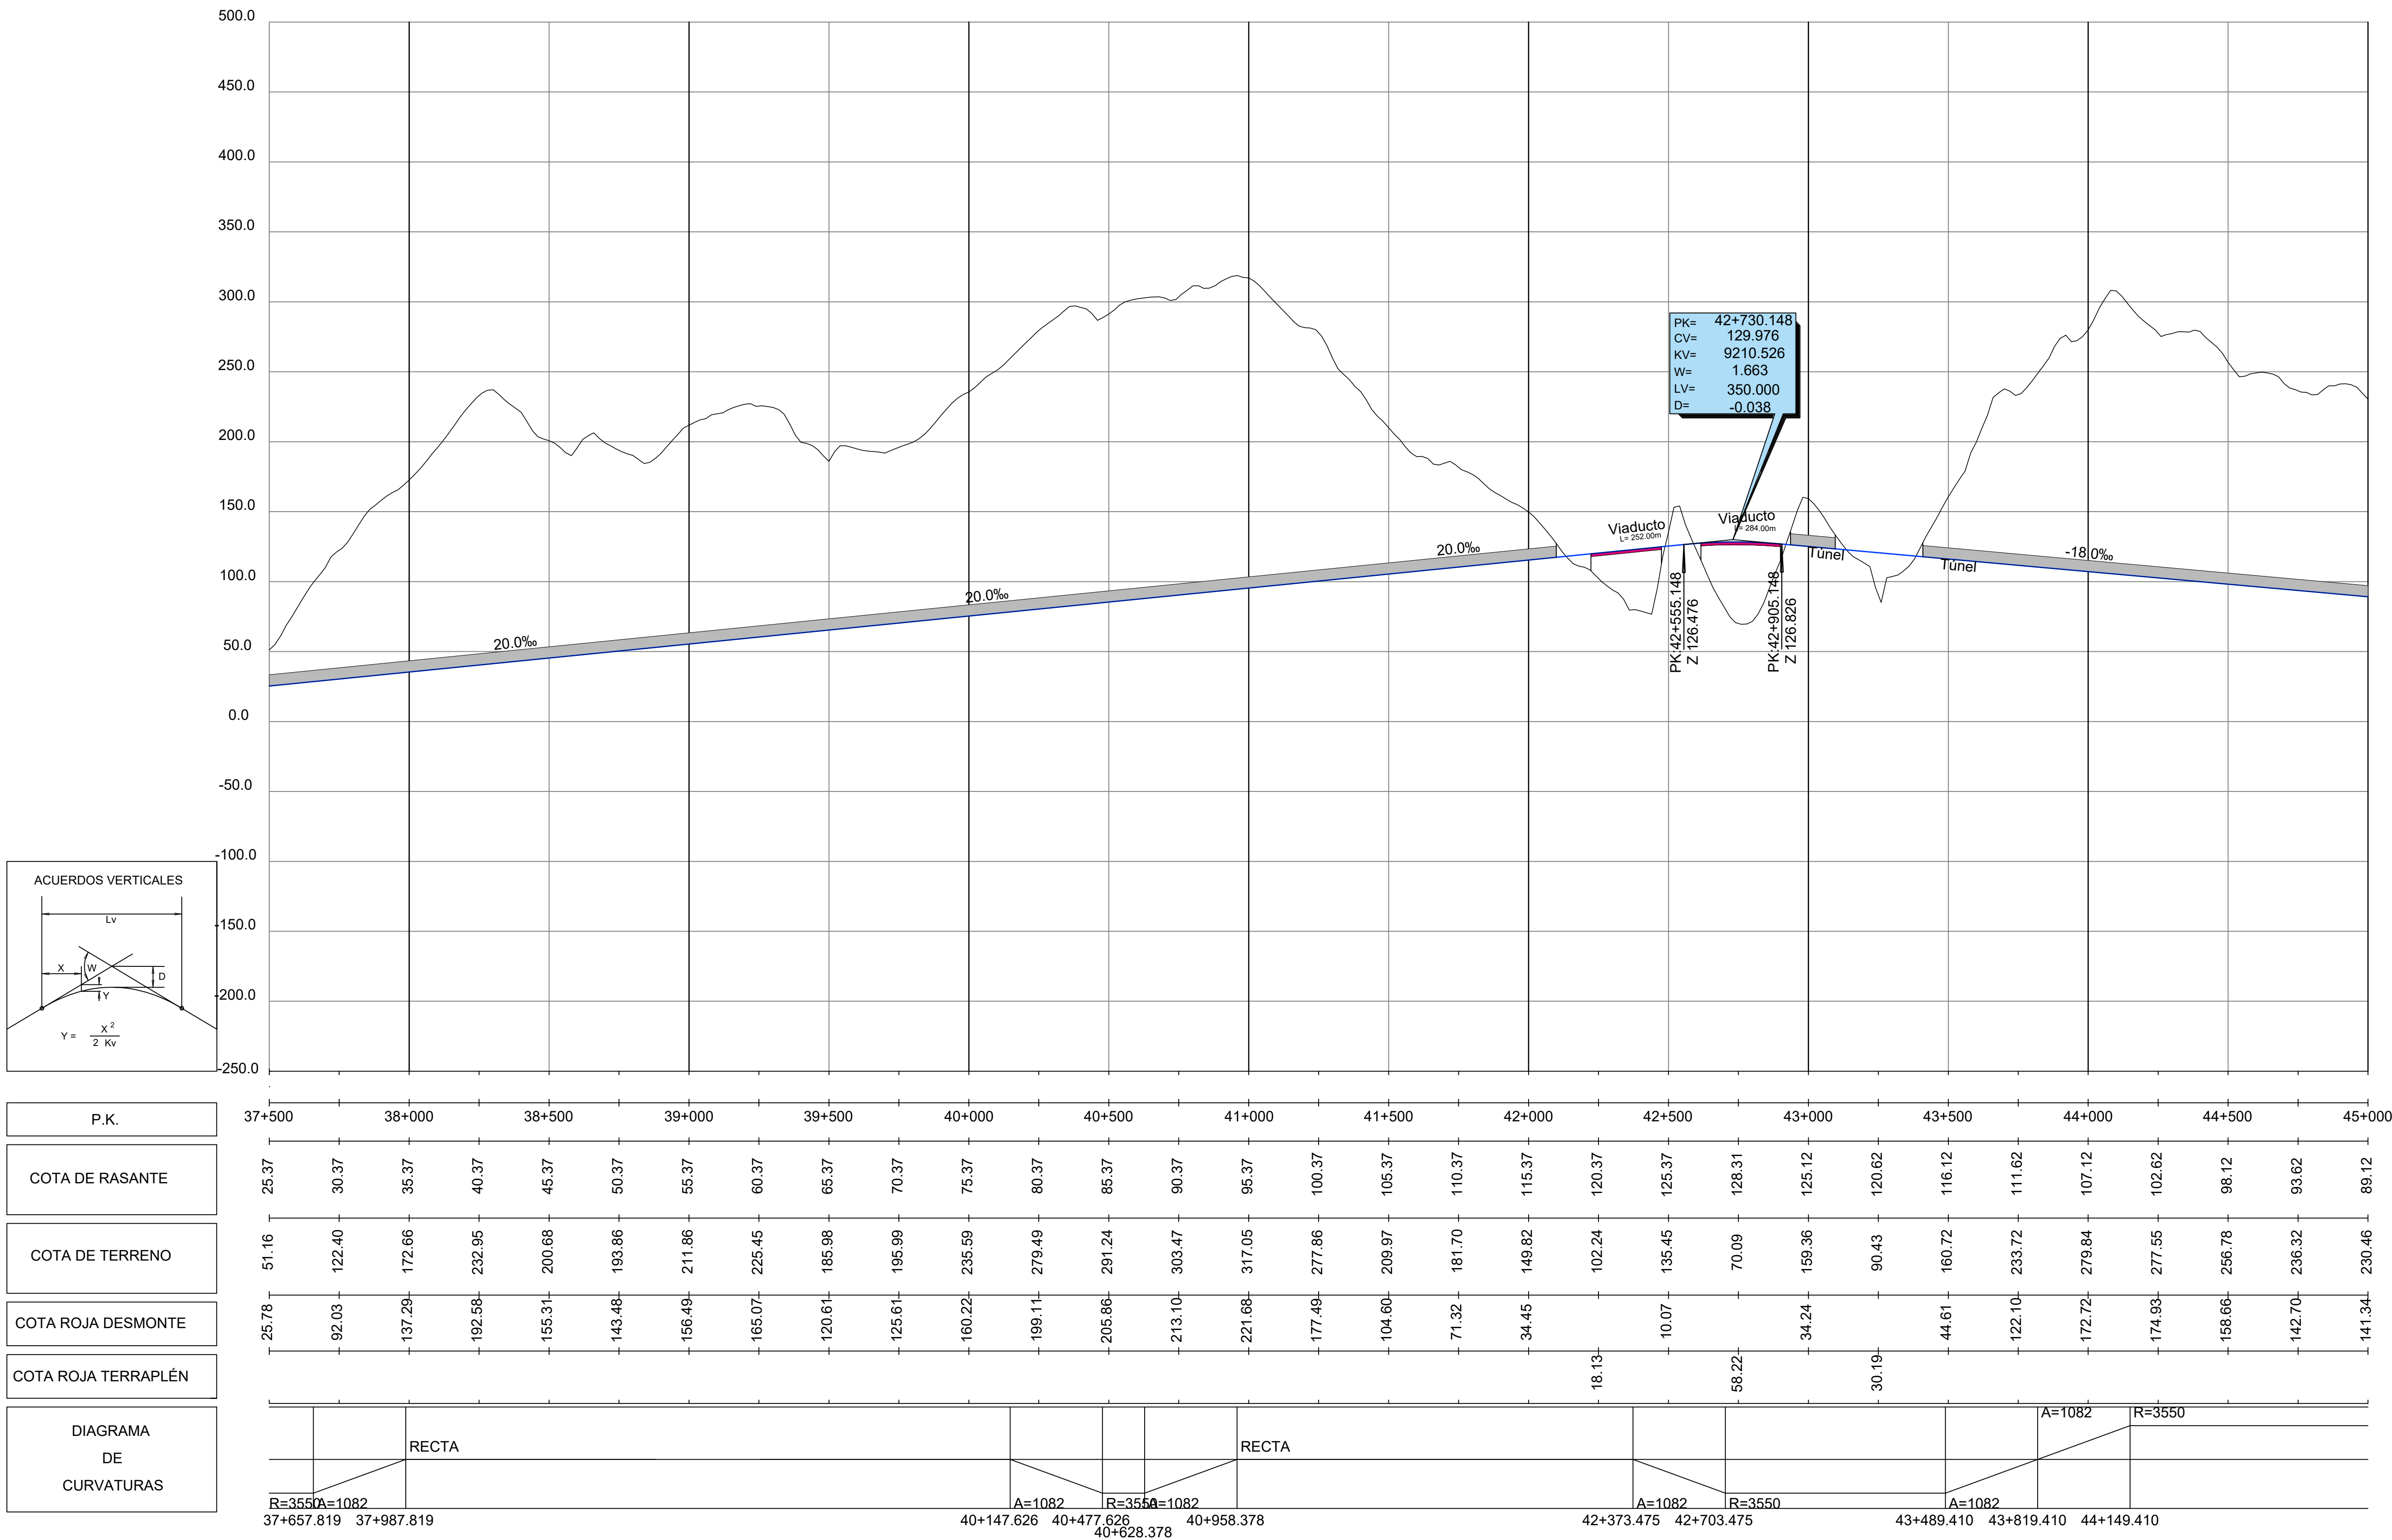

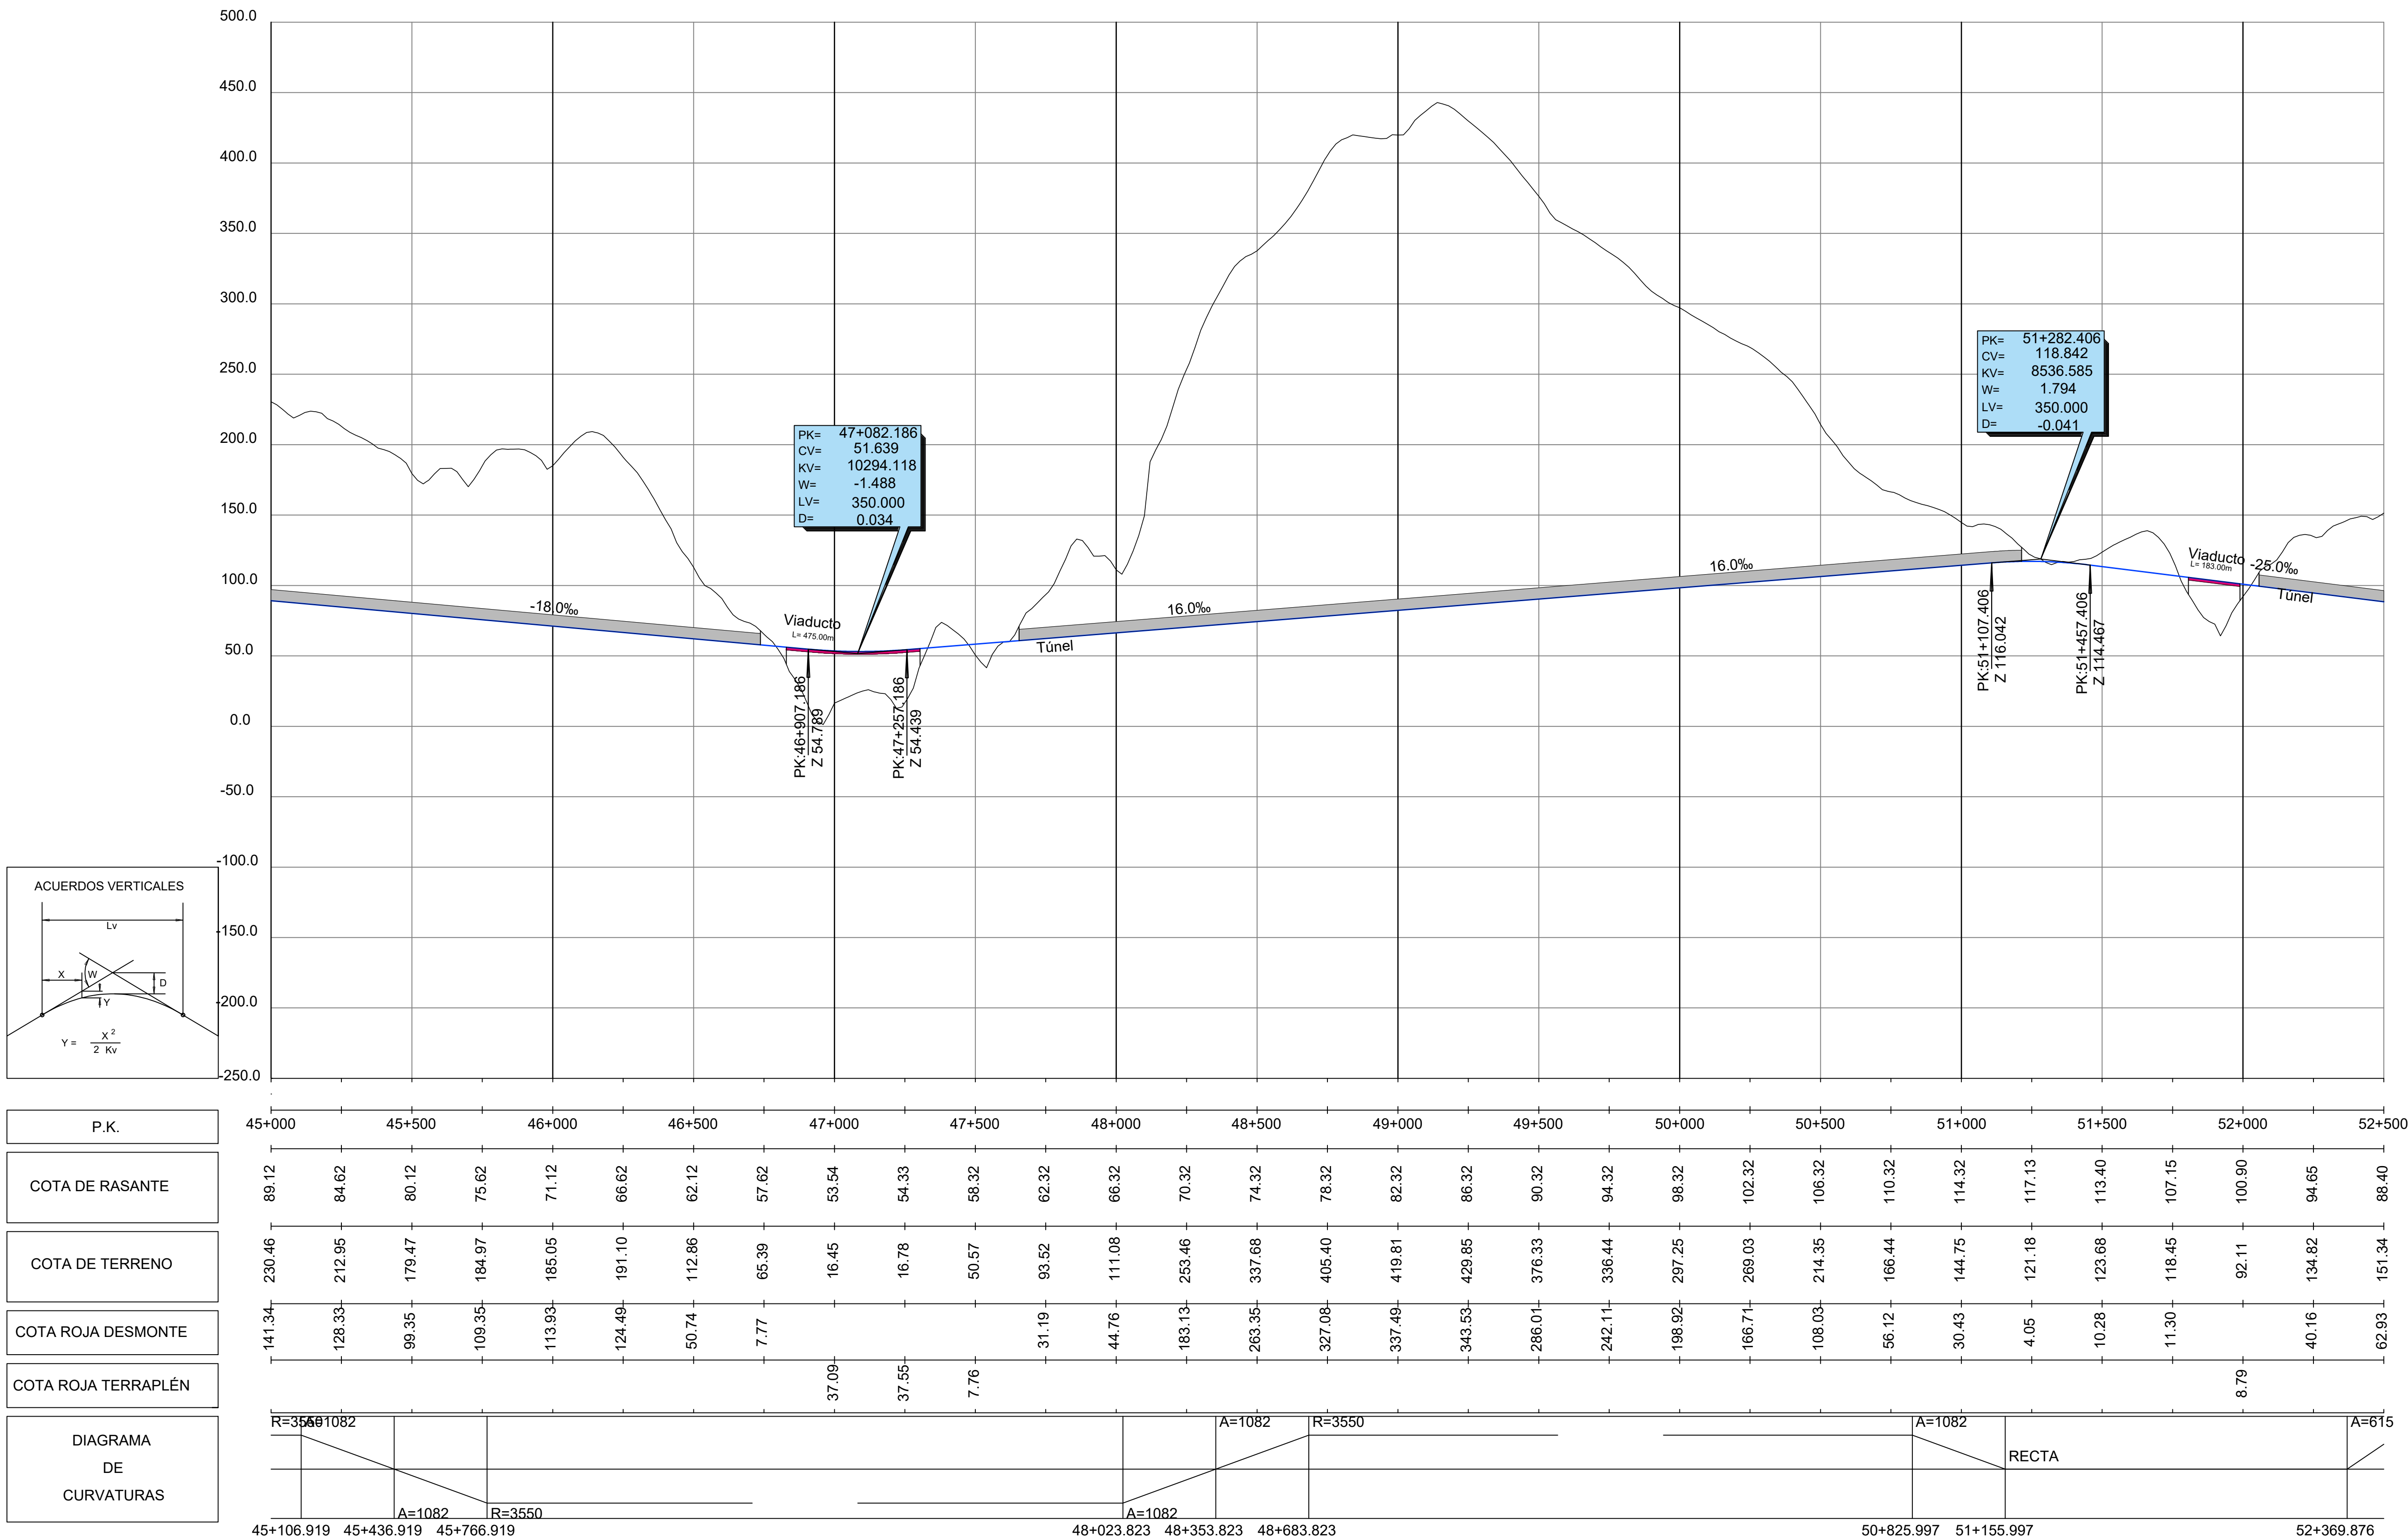

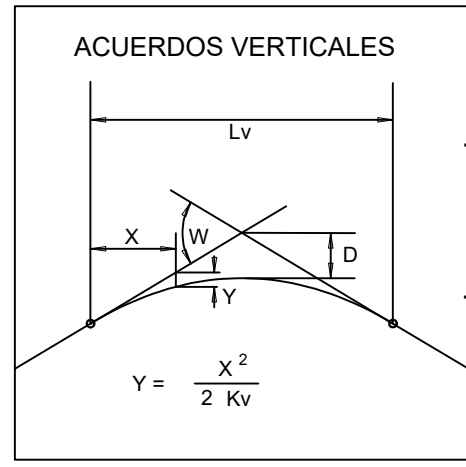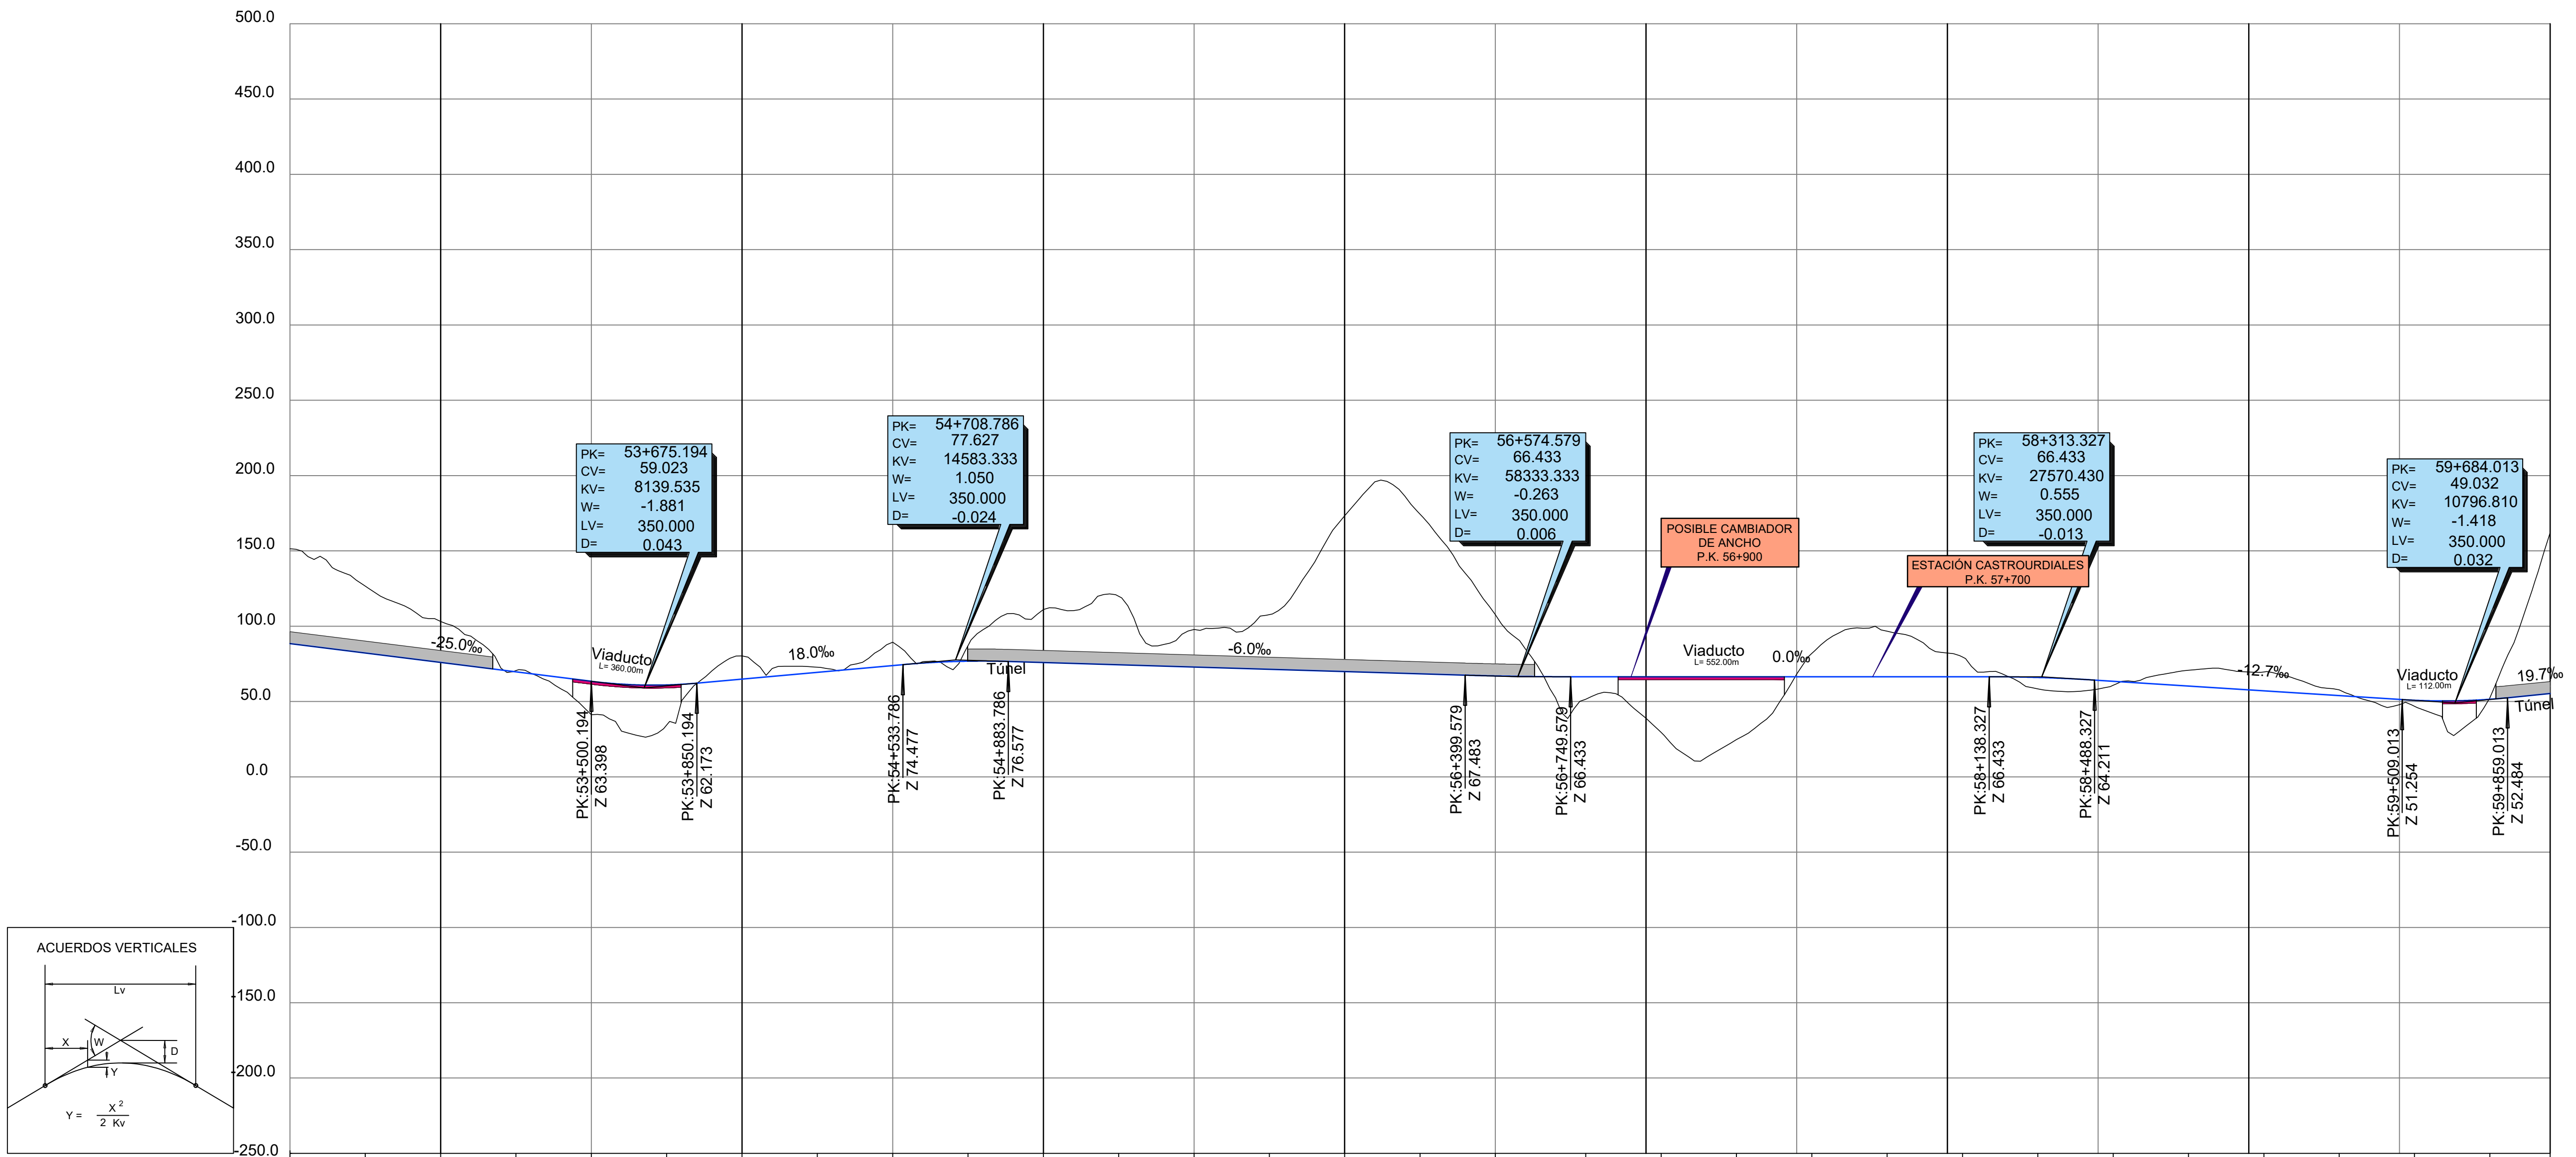

P.K.	52+500	53+000	53+500	54+000	54+500	55+000	55+500	56+000	56+500	57+000	57+500	58+000	58+500	59+000	59+500	60+000															
COTA DE RASANTE	88.40	82.15	75.90	69.65	63.40	60.99	64.87	69.37	73.87	76.77	75.88	74.38	72.88	71.38	69.88	68.38	66.97	66.43	66.43	66.43	66.43	66.43	65.96	63.43	60.25	57.08	53.91	50.81	51.48	55.26	
COTA DE TERRENO	151.34	126.59	103.18	70.49	41.22	34.33	80.28	72.76	89.41	87.10	111.07	119.90	97.87	107.69	173.26	174.33	107.73	51.50	29.43	24.72	81.92	96.69	79.52	58.32	60.76	70.78	69.59	57.71	46.83	52.49	162.09
COTA ROJA DESMONTE	62.93	44.44	27.28	0.84			15.42	3.39	15.54	10.33	35.19	45.52	24.99	36.31	103.38	105.95	40.76				15.49	30.26	13.09			10.53	12.51	3.80		1.01	106.83
COTA ROJA TERRAPLÉN					22.18	26.66													14.93	37.00	41.71				7.64	2.67			3.98		
DIAGRAMA DE CURVATURAS	R=2100 A=615																A=615 A=615 R=2100 A=615 RECTA										A=377 R=750 A=377 RECTA				
	52+549.876						54+585.215	54+945.215	55+358.517	55+718.517	56+576.251	56+756.251					58+041.095	58+231.095	58+656.991	58+846.991											

