




N-432 SECCIÓN TIPO 1 (25+840 a 25+847
26+477 a 26+480)
ESCALA 1:50

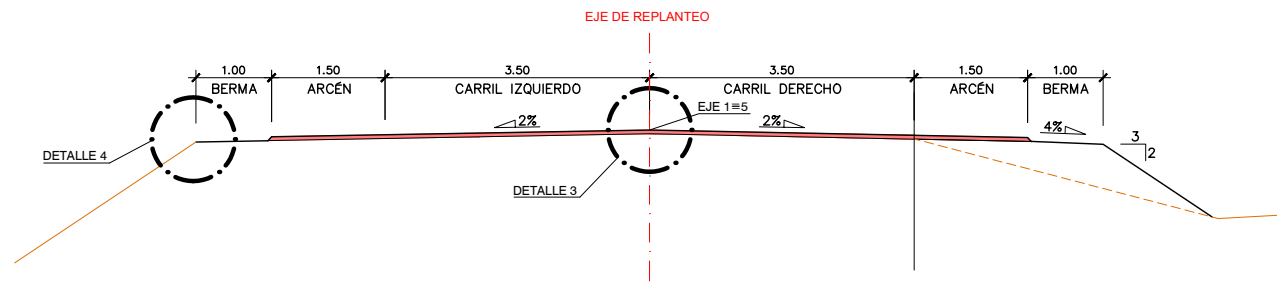


N-432 SECCIÓN TIPO 2 (25+847 a 26+148)
ESCALA 1:50

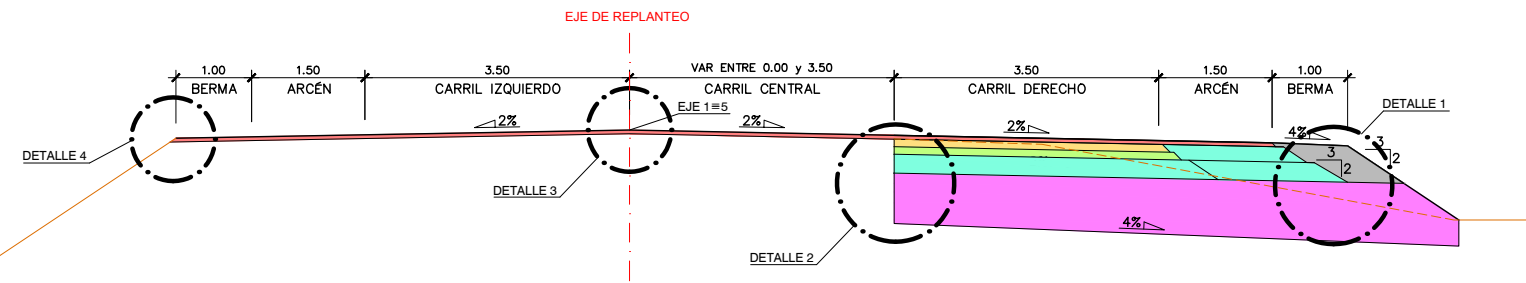

N-432 SECCIÓN TIPO 3 (26+148 a 26+348)
ESCALA 1:50

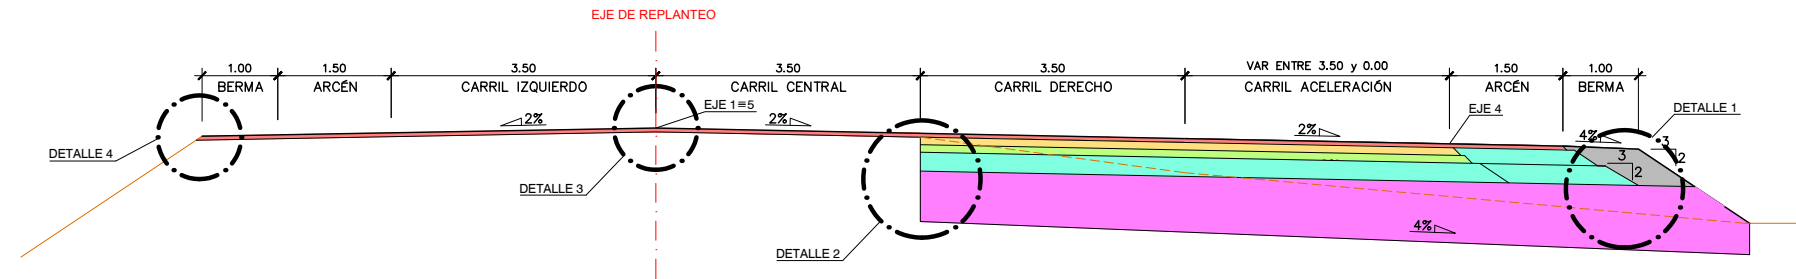

DETALLE 1
ESCALA 1:10

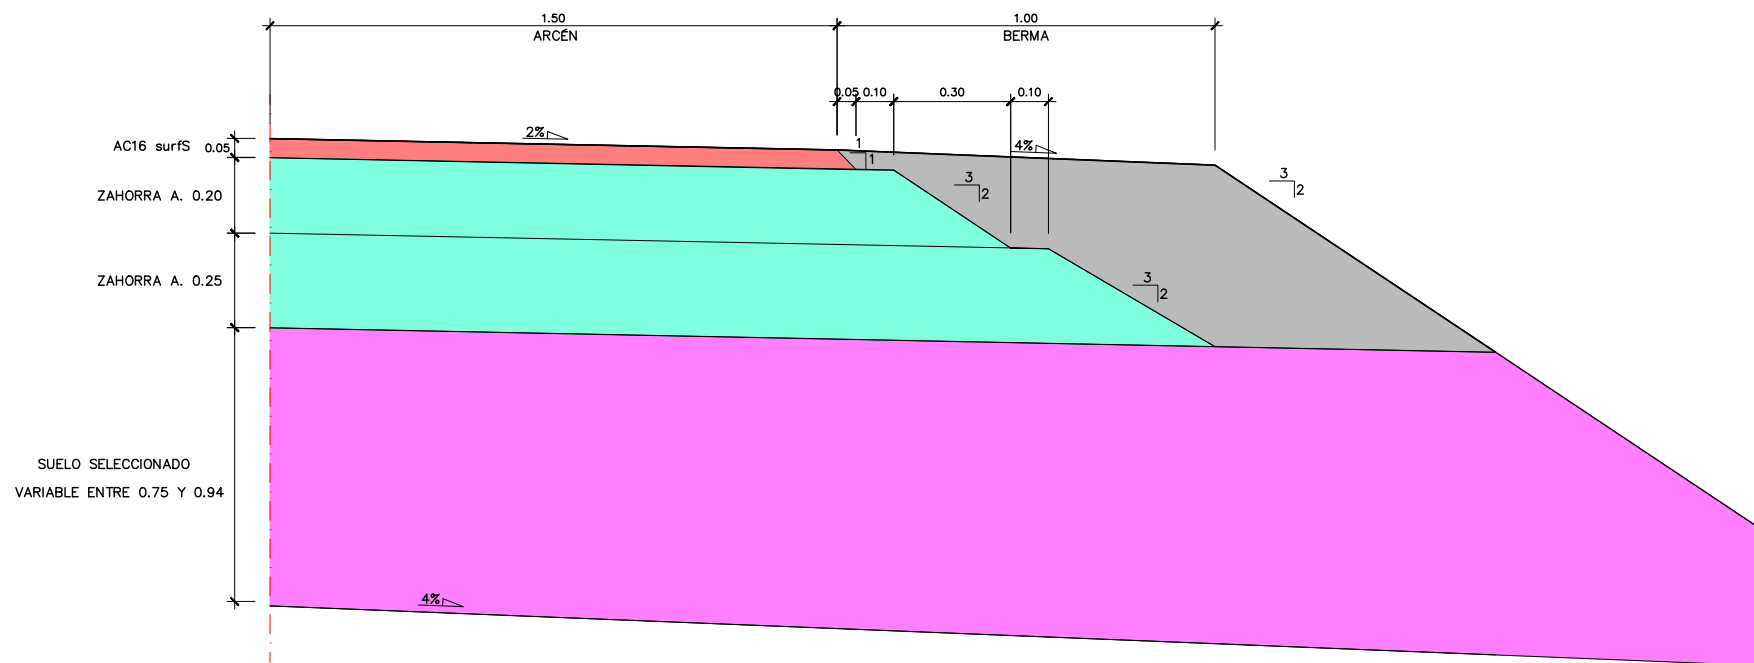

DETALLE 2
ESCALA 1:10

