
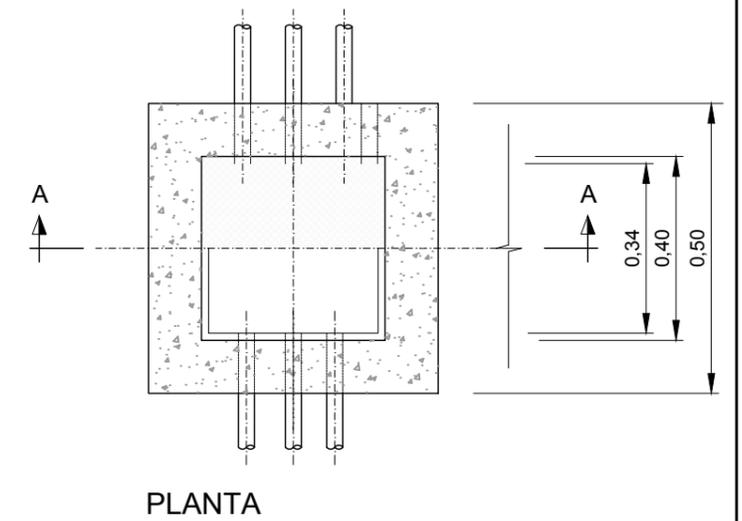
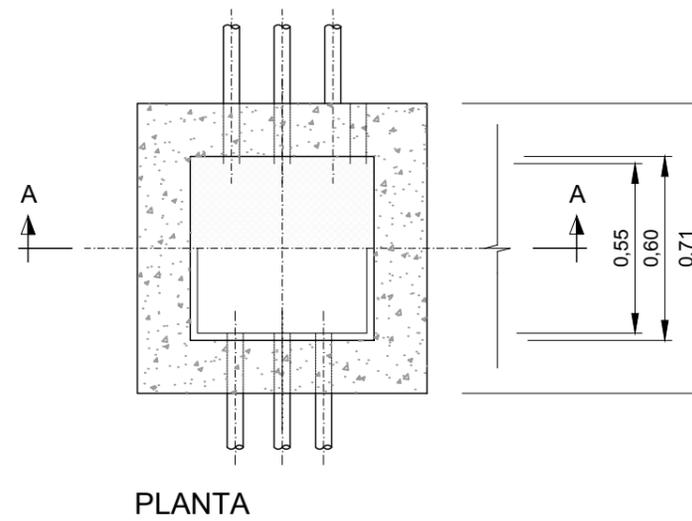
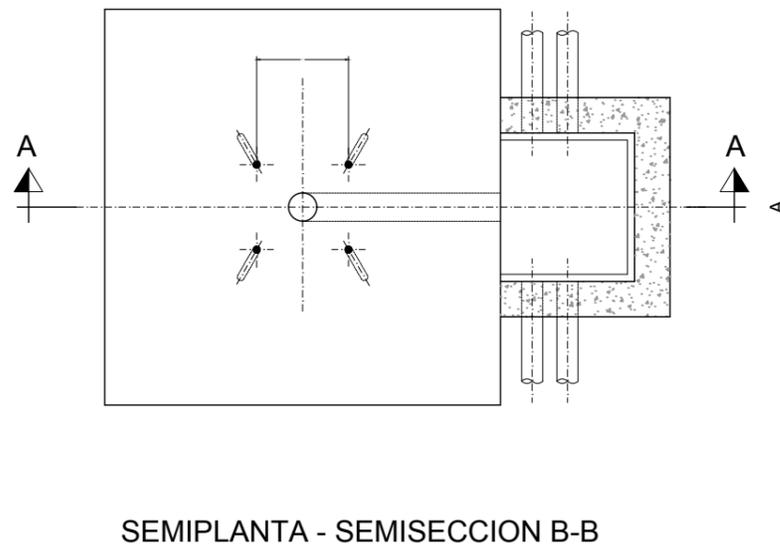
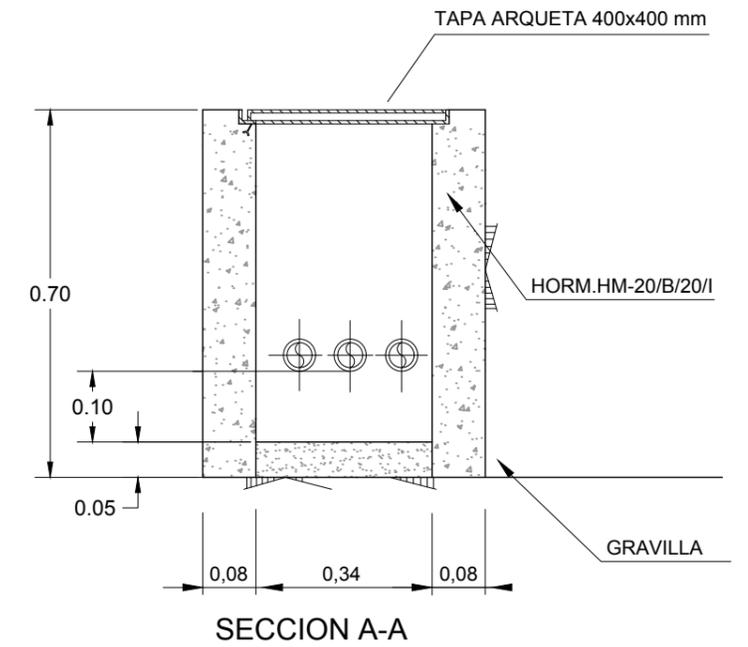
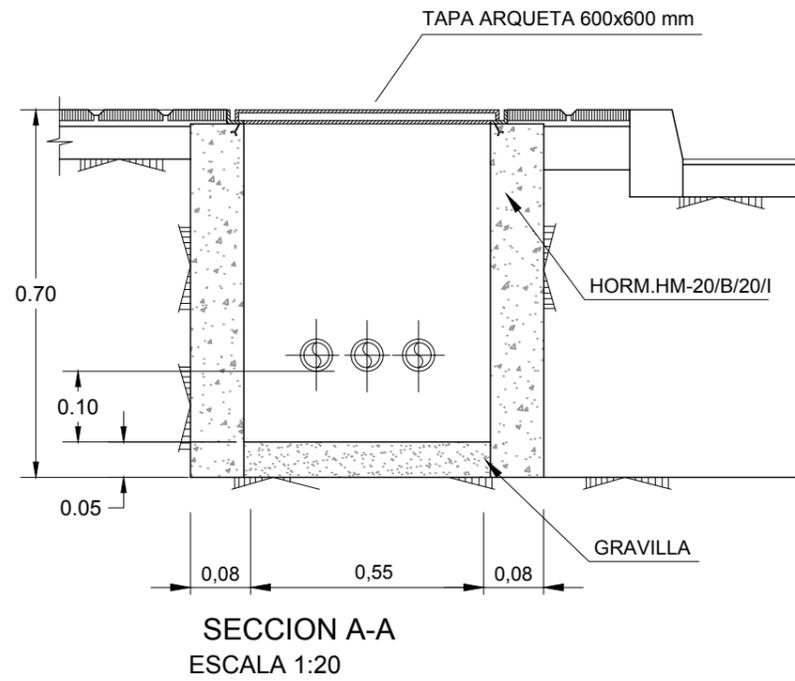



ARQUETAS

ARQUETA CON TAPA DE FUNDICION PARA CRUCE DE CALZADA



ARQUETA DE DERIVACIÓN A PUNTO DE LUZ Y DE CAMBIO DE DIRECCIÓN

CIMENTACIONES DE BÁCULOS/COLUMNAS

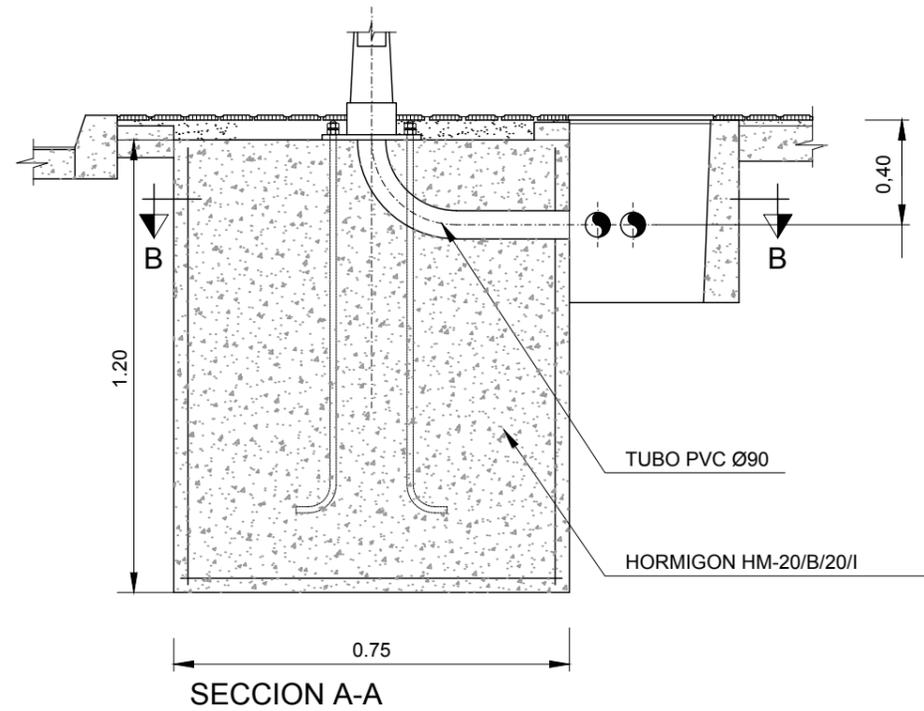


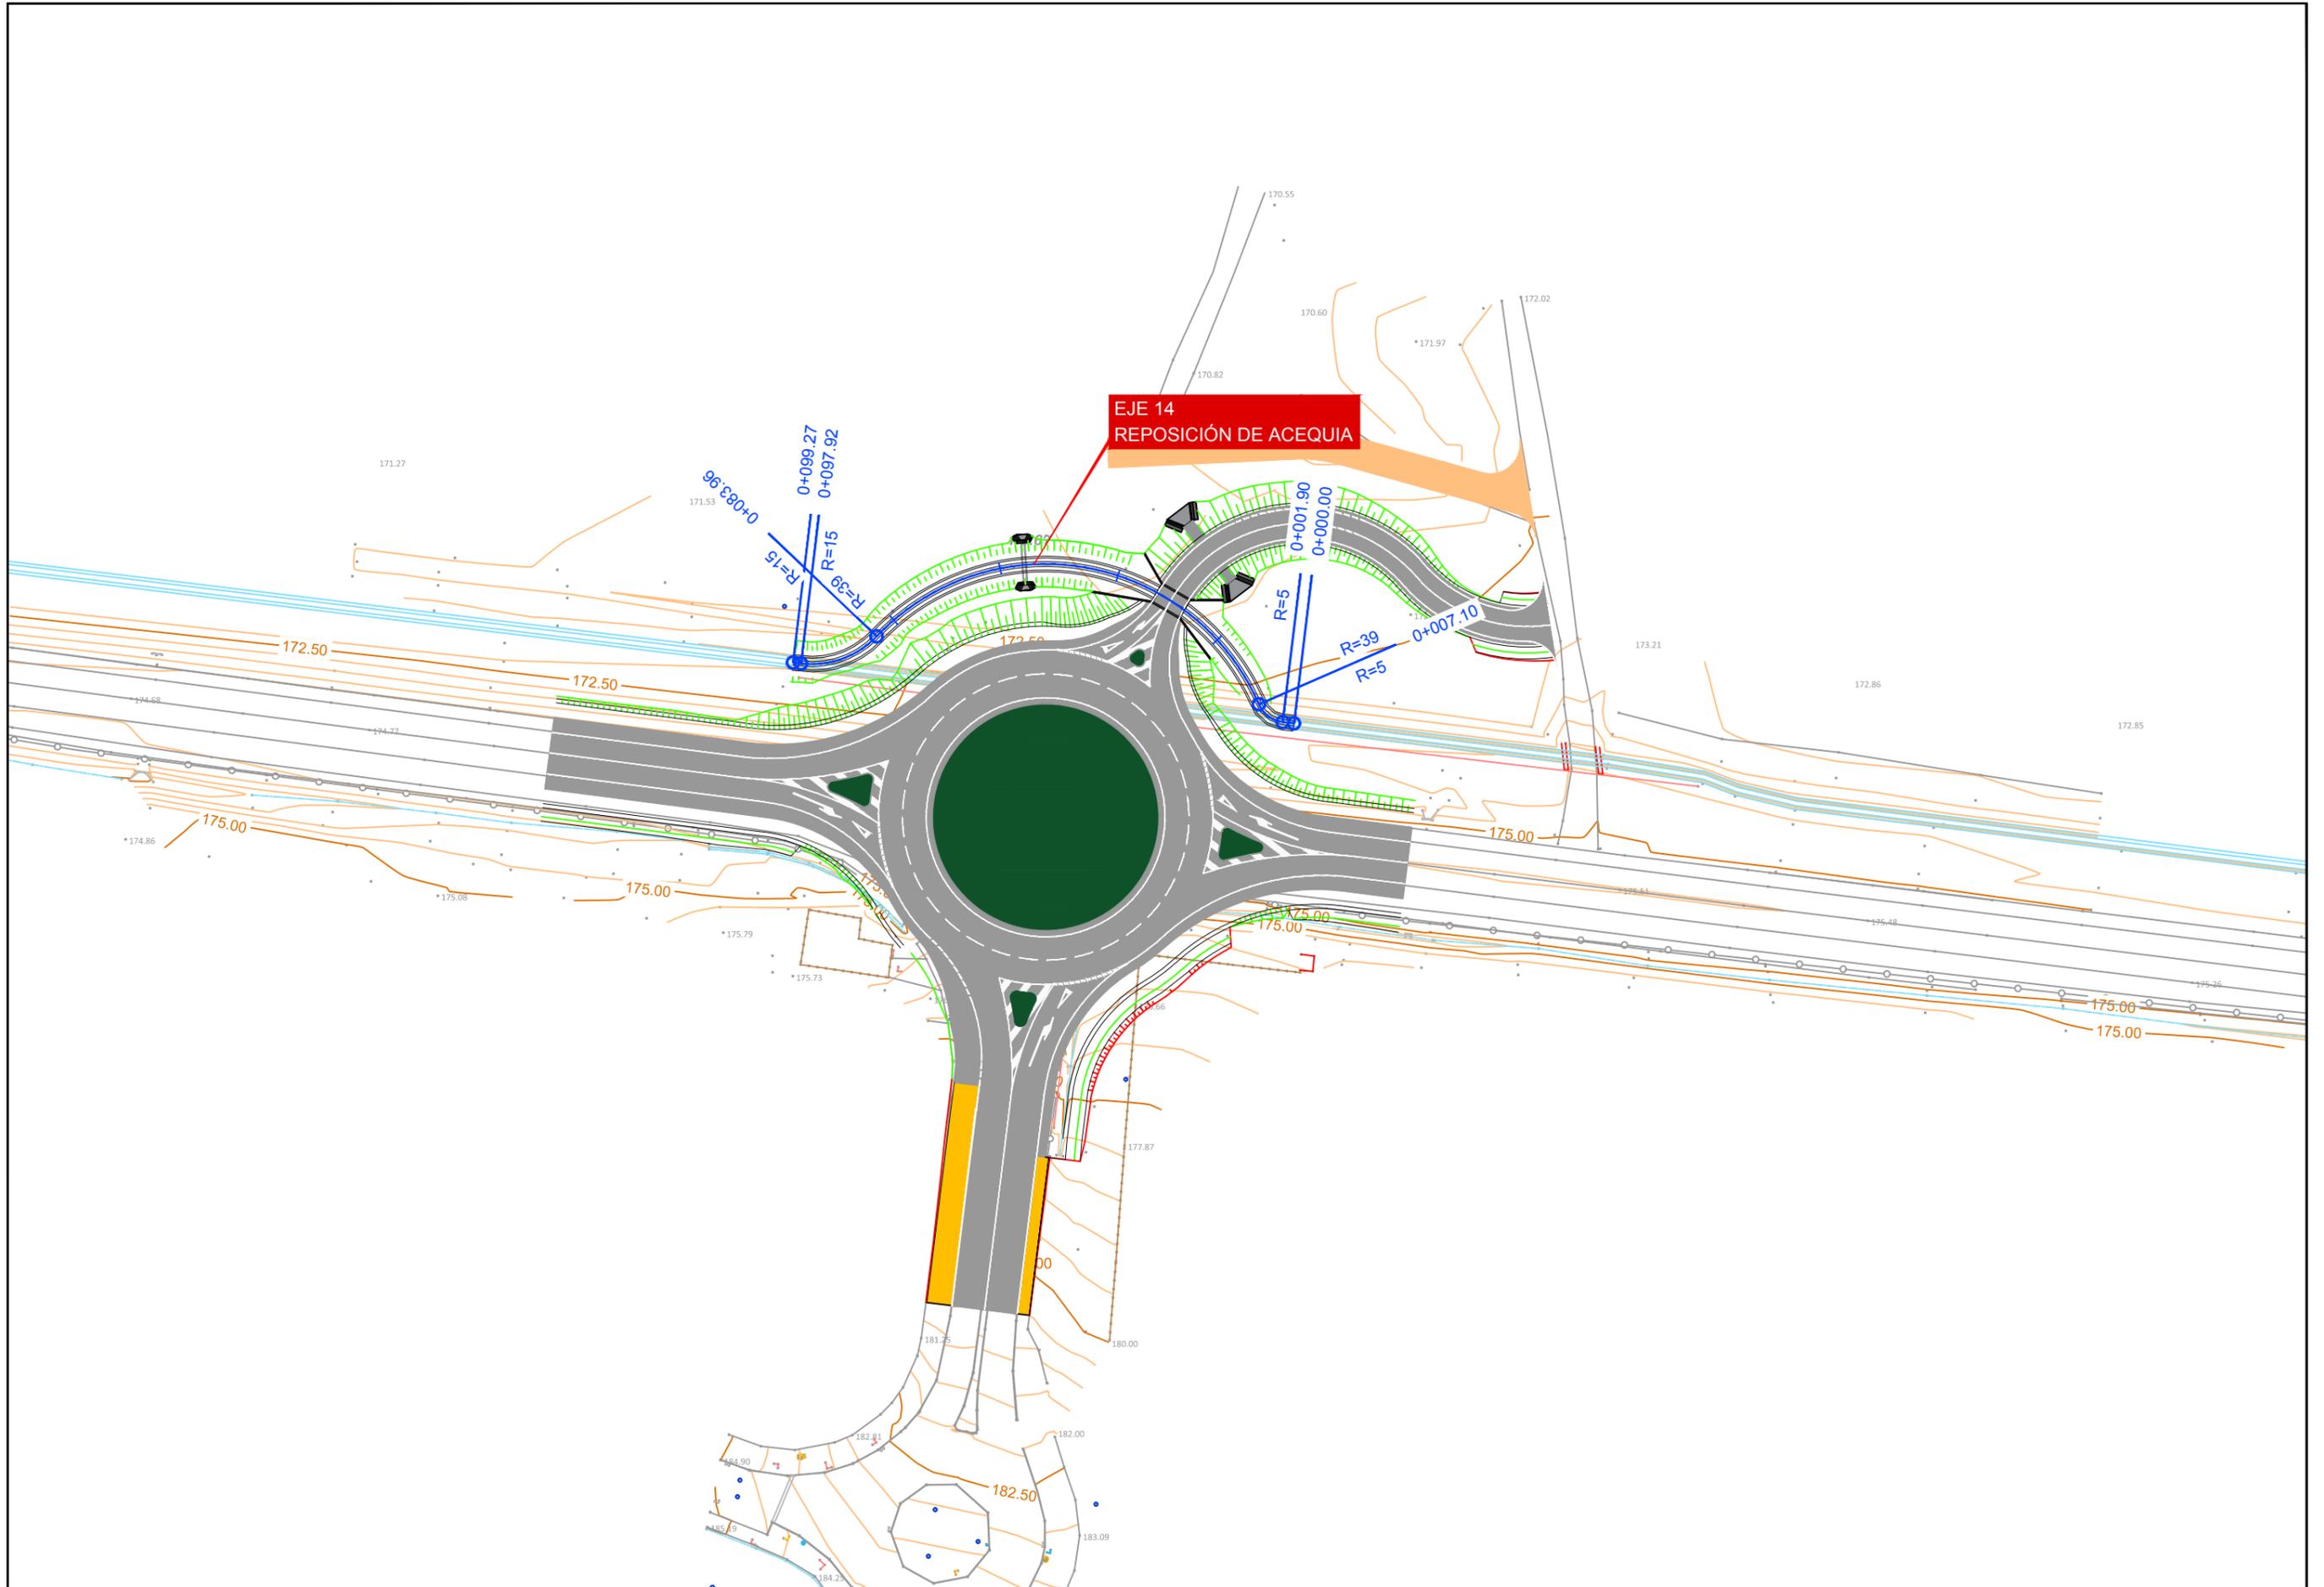


**EJE 14
REPOSICIÓN DE ACEQUIA**

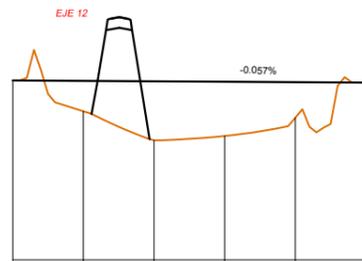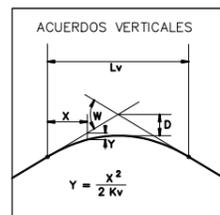


PLANO DE COMPARACION		168					
P.K.		0+000					
DISTANCIAS	AL ORIGEN	0.000	20.000	40.000	60.000	80.000	99.267
	PARCIALES	0.000	20.000	20.000	20.000	20.000	19.267
ORDENADAS	RASANTE	173.075	173.063	173.052	173.040	173.029	
	TERRENO	173.07	172.21	171.38	171.50	172.02	173.02
COTAS ROJAS	DESMONTE						0.00
	TERRAPLEN	0.00	0.86	1.67	1.54	1.01	
ACUERDOS VERTICALES							
DIAGRAMA DE CURVATURAS							
DIAGRAMA DE PERALTES	BORDE DERECHO						
	BORDE IZQUIERDO						

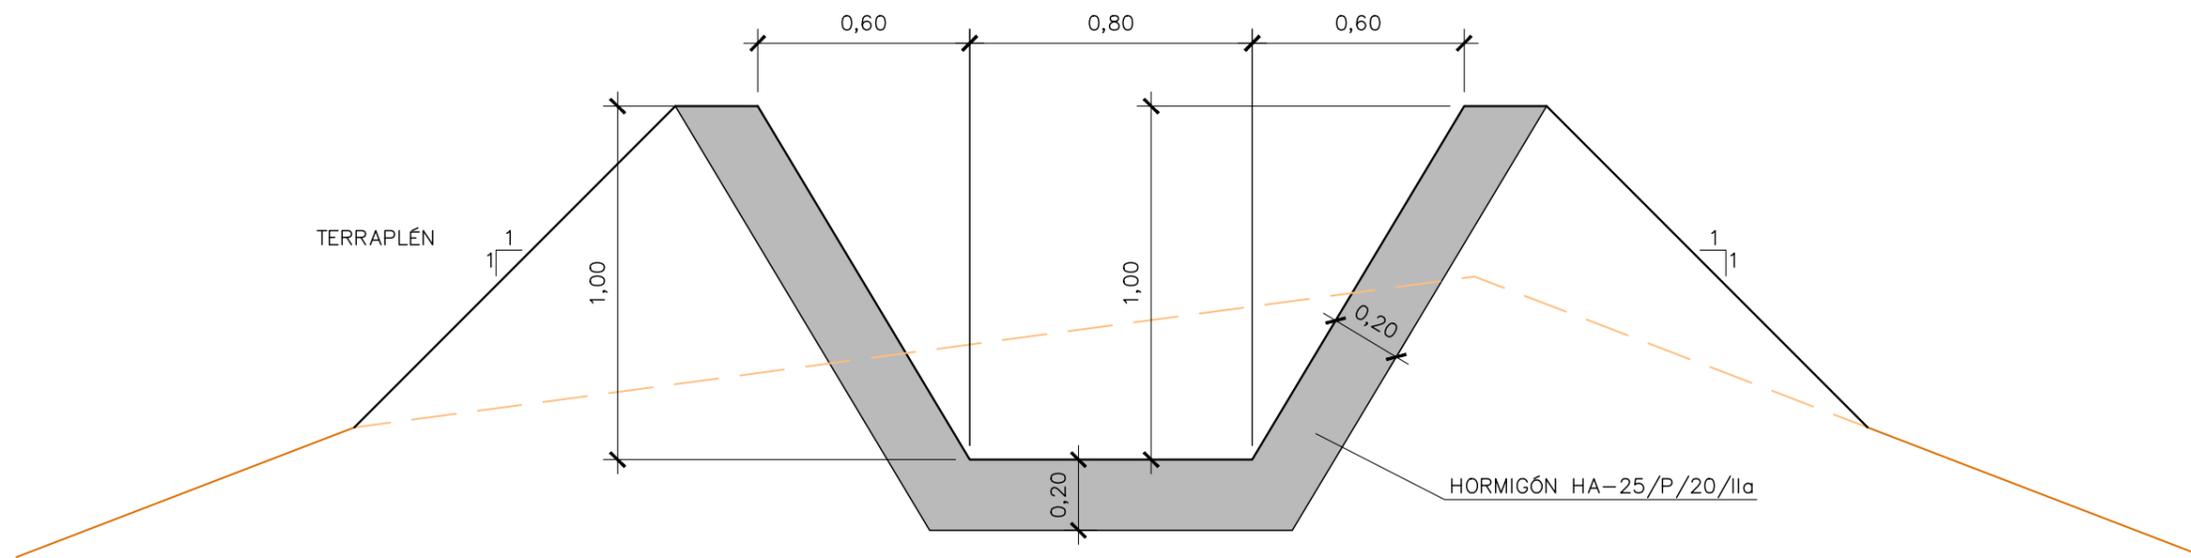

SECCIÓN TIPO. DEFINICIÓN GEOMÉTRICA

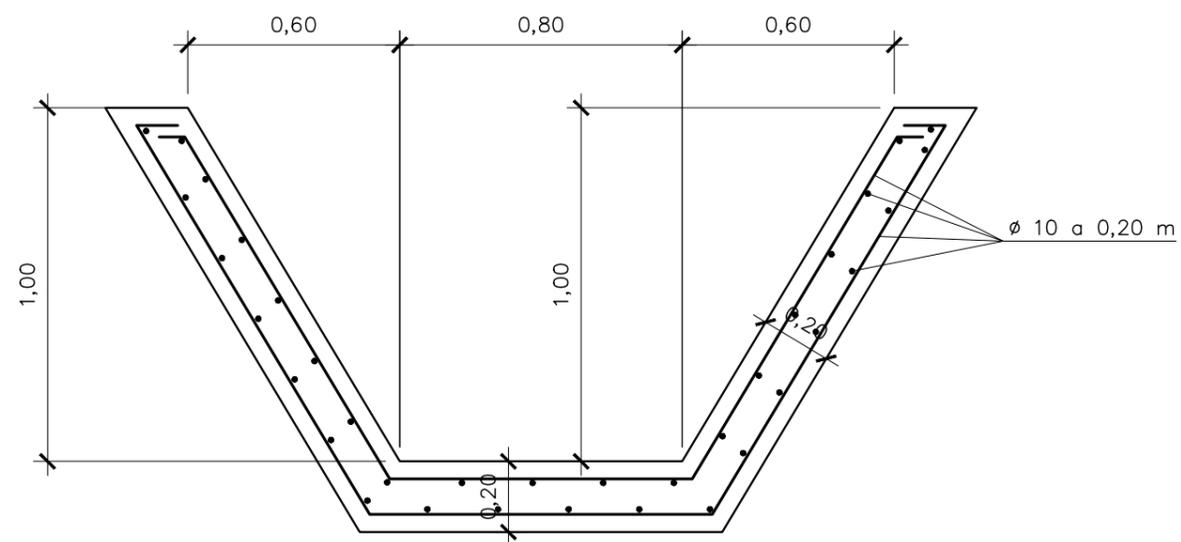

SECCIÓN TIPO. DETALLE DE ARMADO

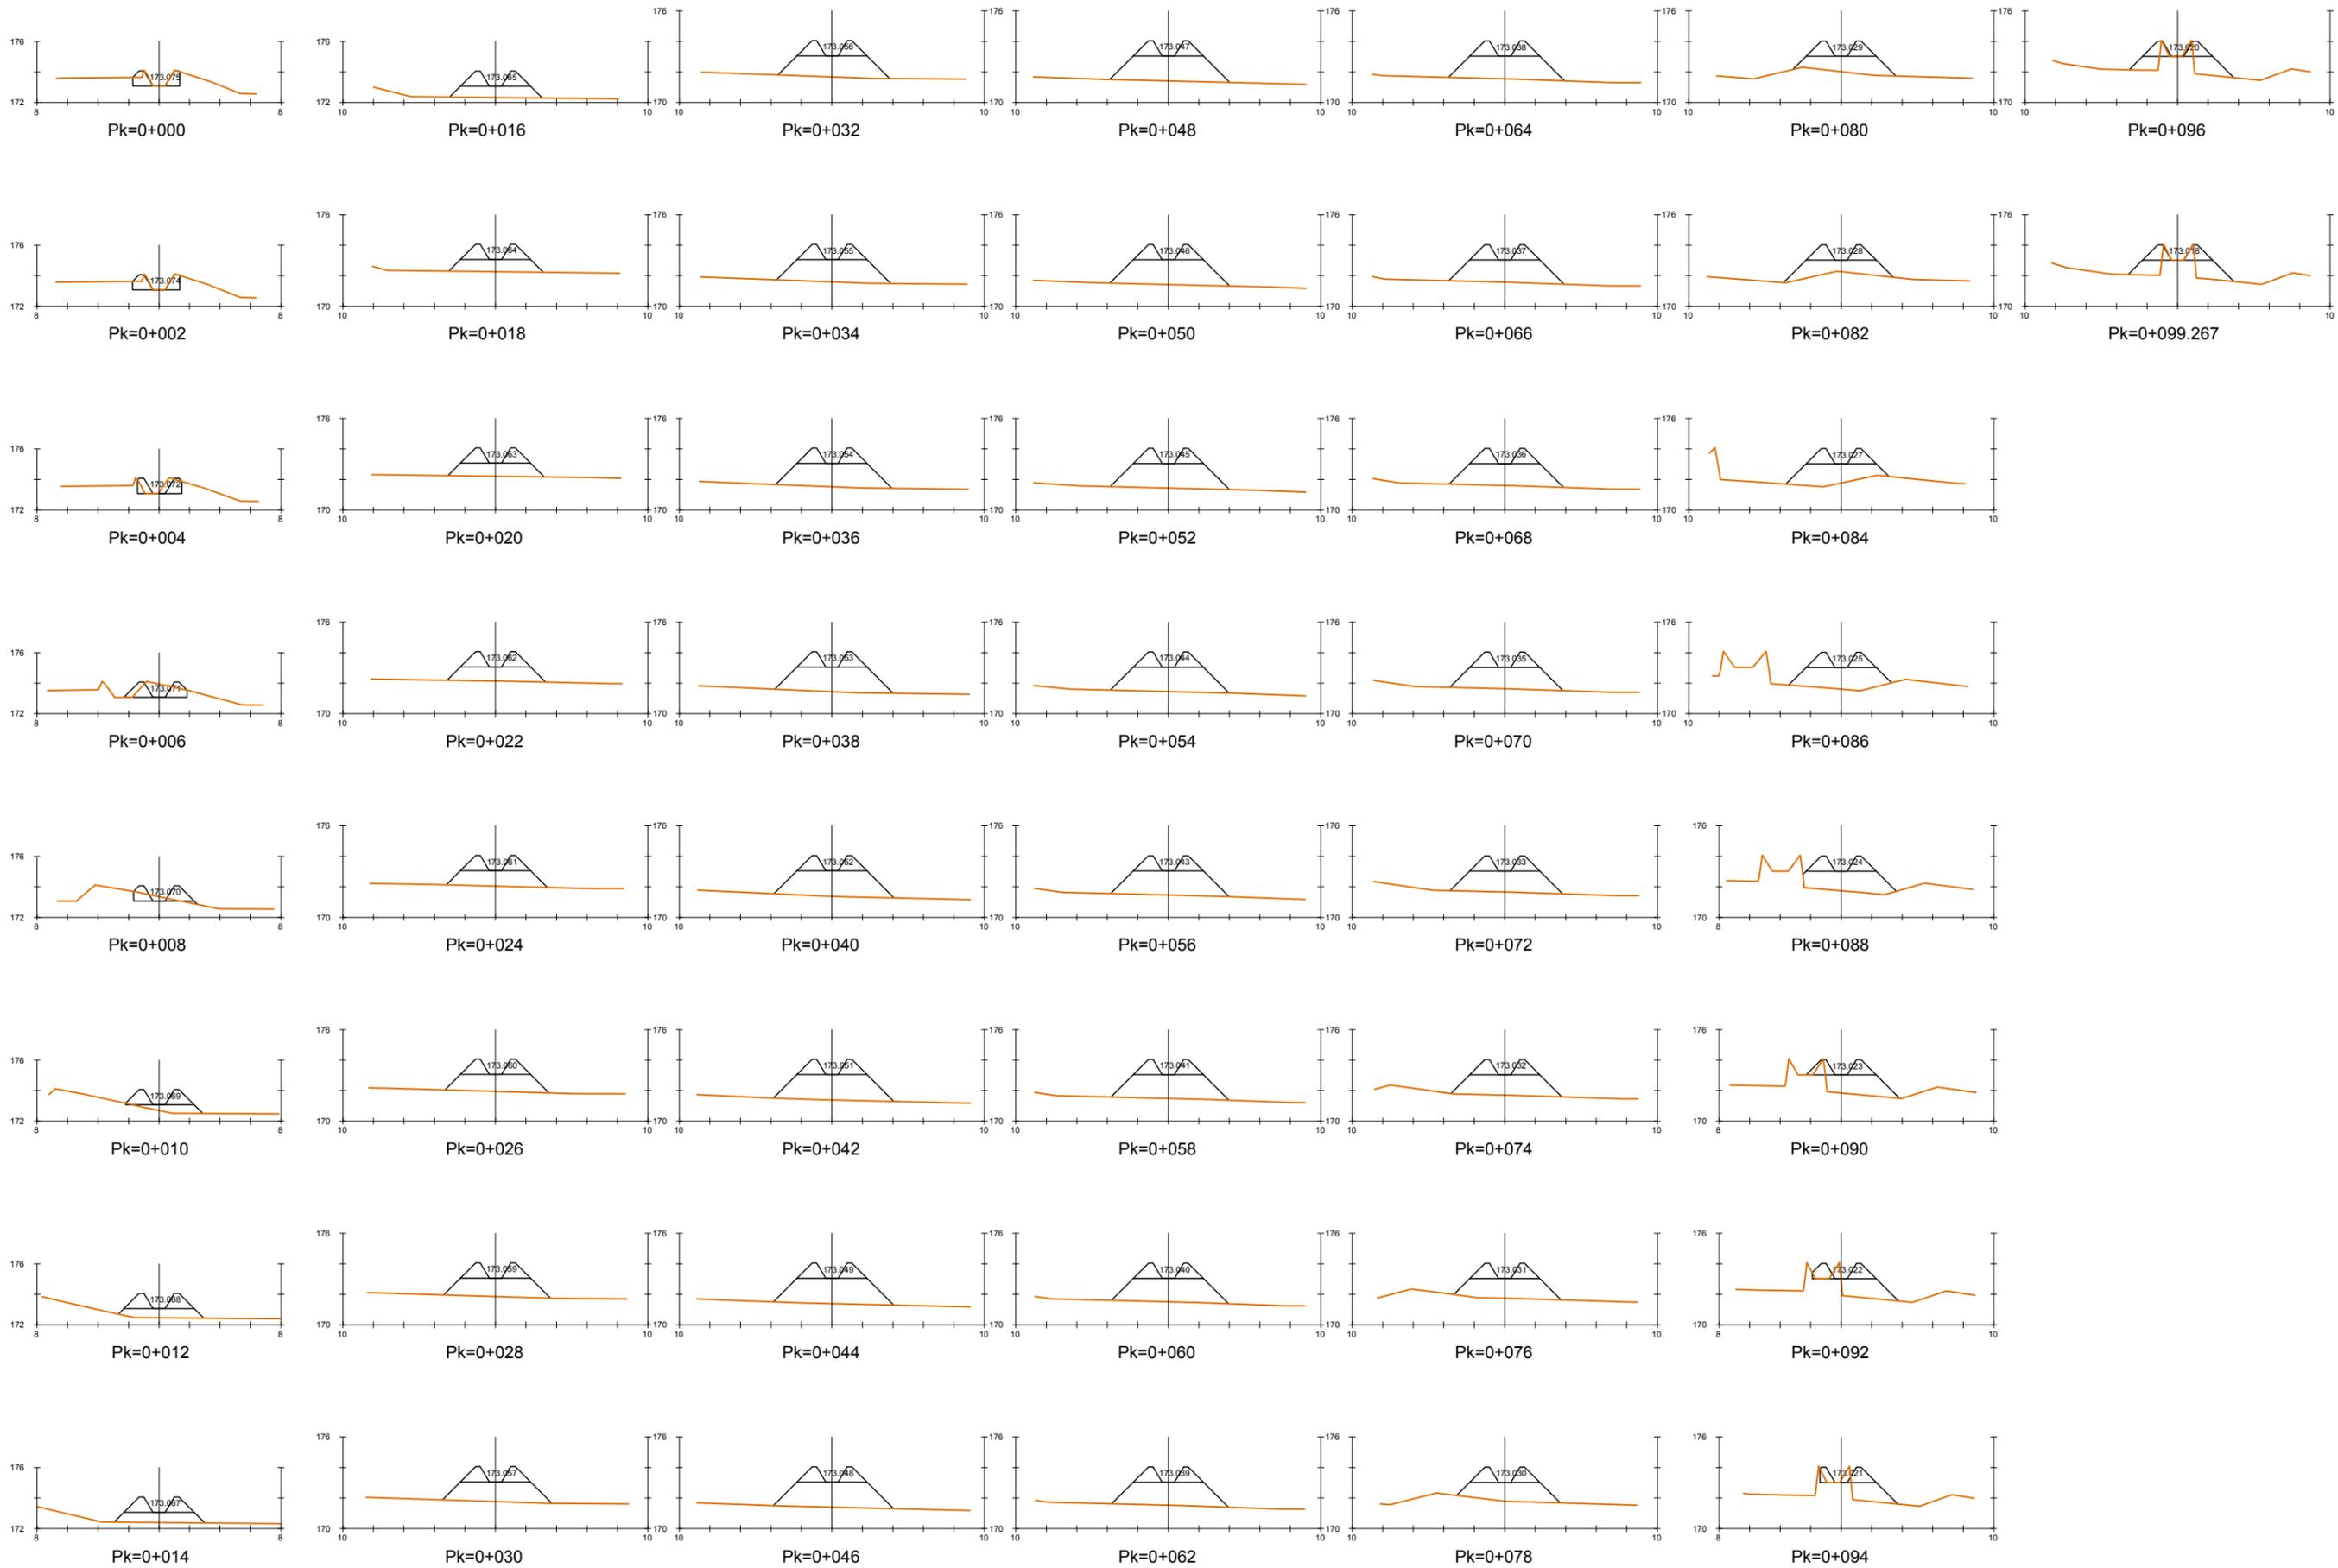



PROTECCIÓN DE TUBERÍA

ESCALA 1:10

