



VIAL DE CONEXIÓN A ESPARTINAS.
TRAMO EN RECTA

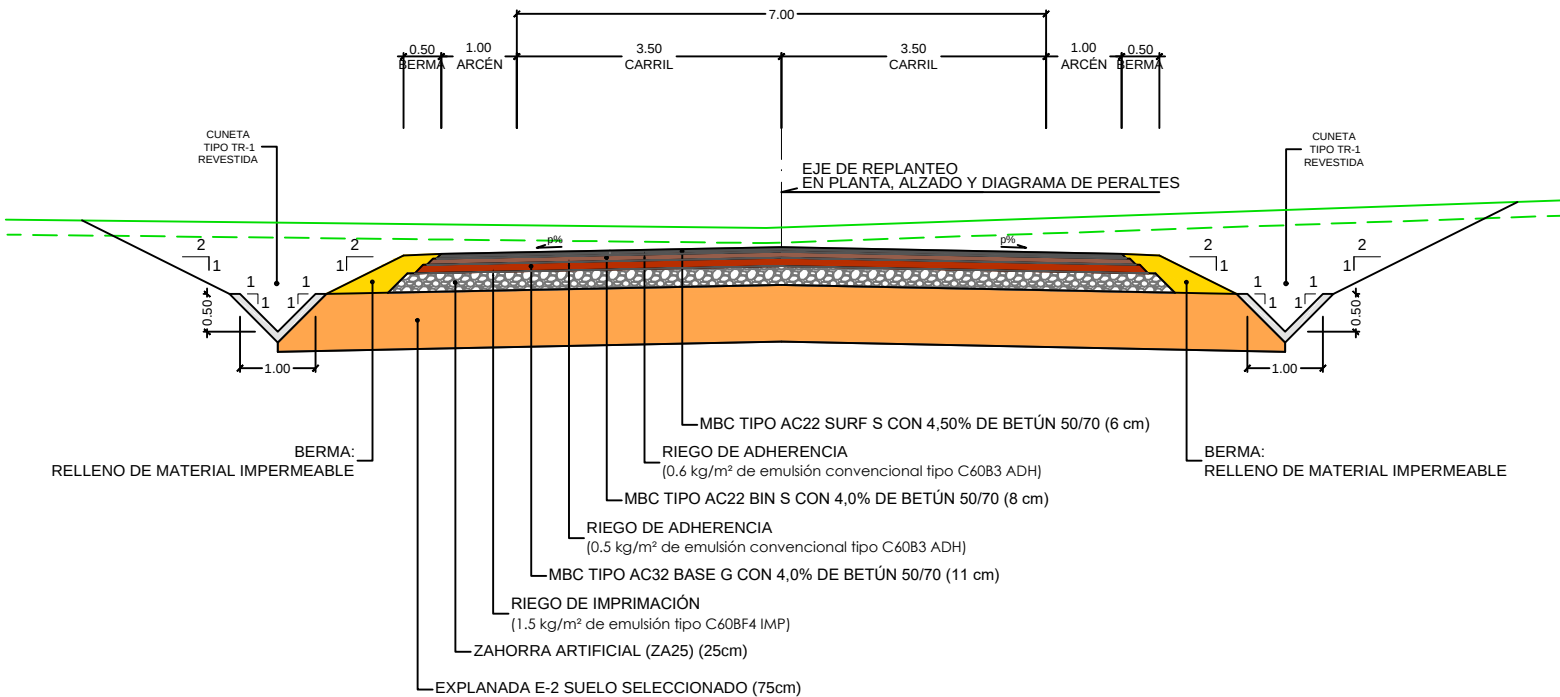


VIAL DE CONEXIÓN A ESPARTINAS.
TRAMO EN CURVA

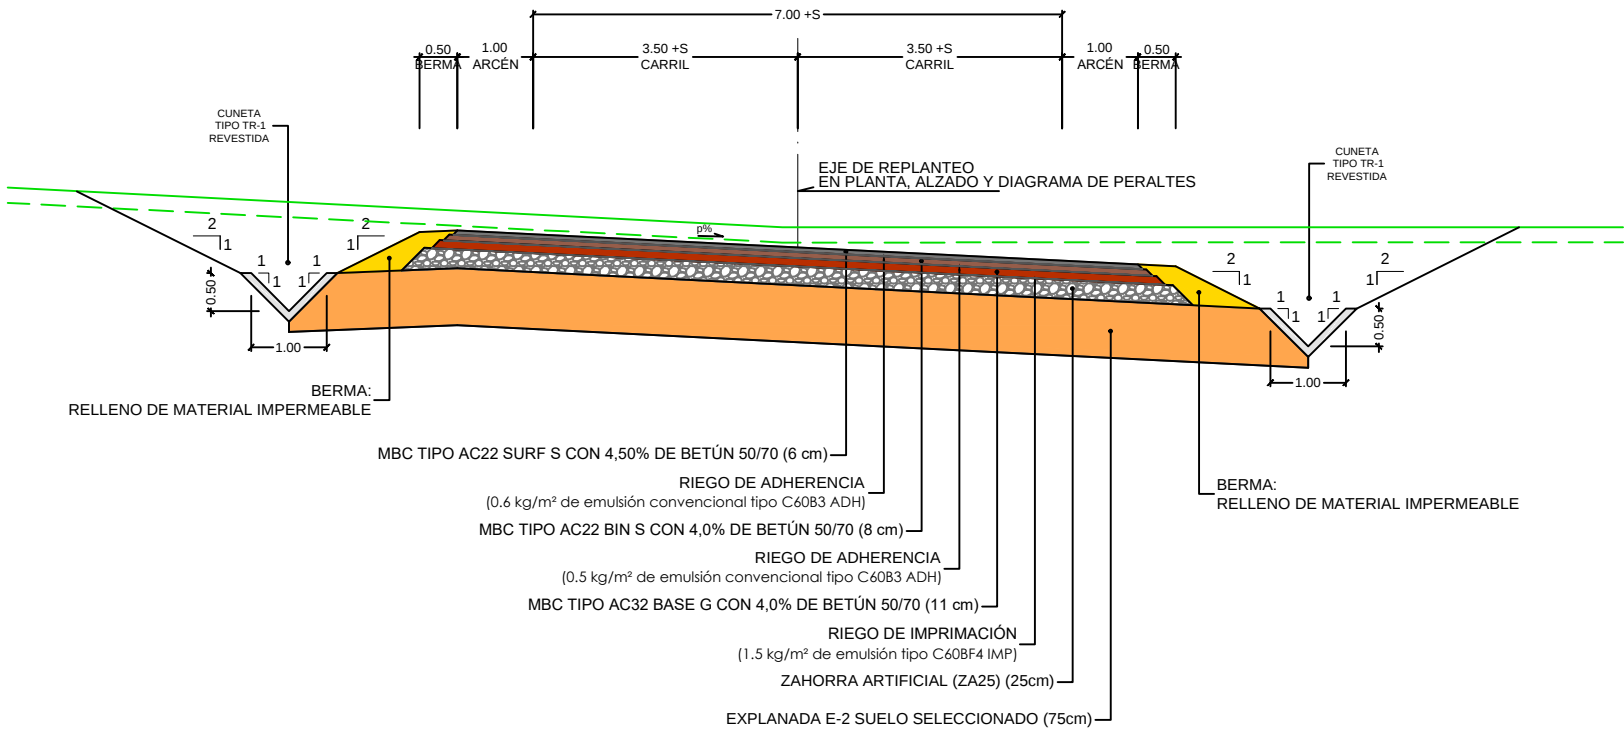


Ancho de carriles Vial de conexión Espartinas (m) (EJE 23)		
P.K.	Carril Izquierdo	Carril Derecho
0+132,640	3,50	3,50
0+187,407	3,50	3,50
0+217,407	4,10	4,10
0+231,053	4,10	4,10
0+261,053	3,50	3,50
0+300,292	3,50	3,50
0+325,246	4,12	4,12

Peraltes Vial de conexión Espartinas (m) (EJE 23)		
P.K.	Carril Izquierdo	Carril Derecho
0+132,640	-2,00	2,00
0+152,069	-2,00	2,00
0+167,069	0,00	2,00
0+182,069	2,00	2,00
0+209,230	7,00	7,00
0+239,230	7,00	7,00
0+268,347	2,00	2,00
0+283,347	0,00	0,00
0+298,347	-2,00	2,00
0+325,246	-2,00	2,00

VIAL DE CONEXIÓN A ESPARTINAS.
GLORIETA

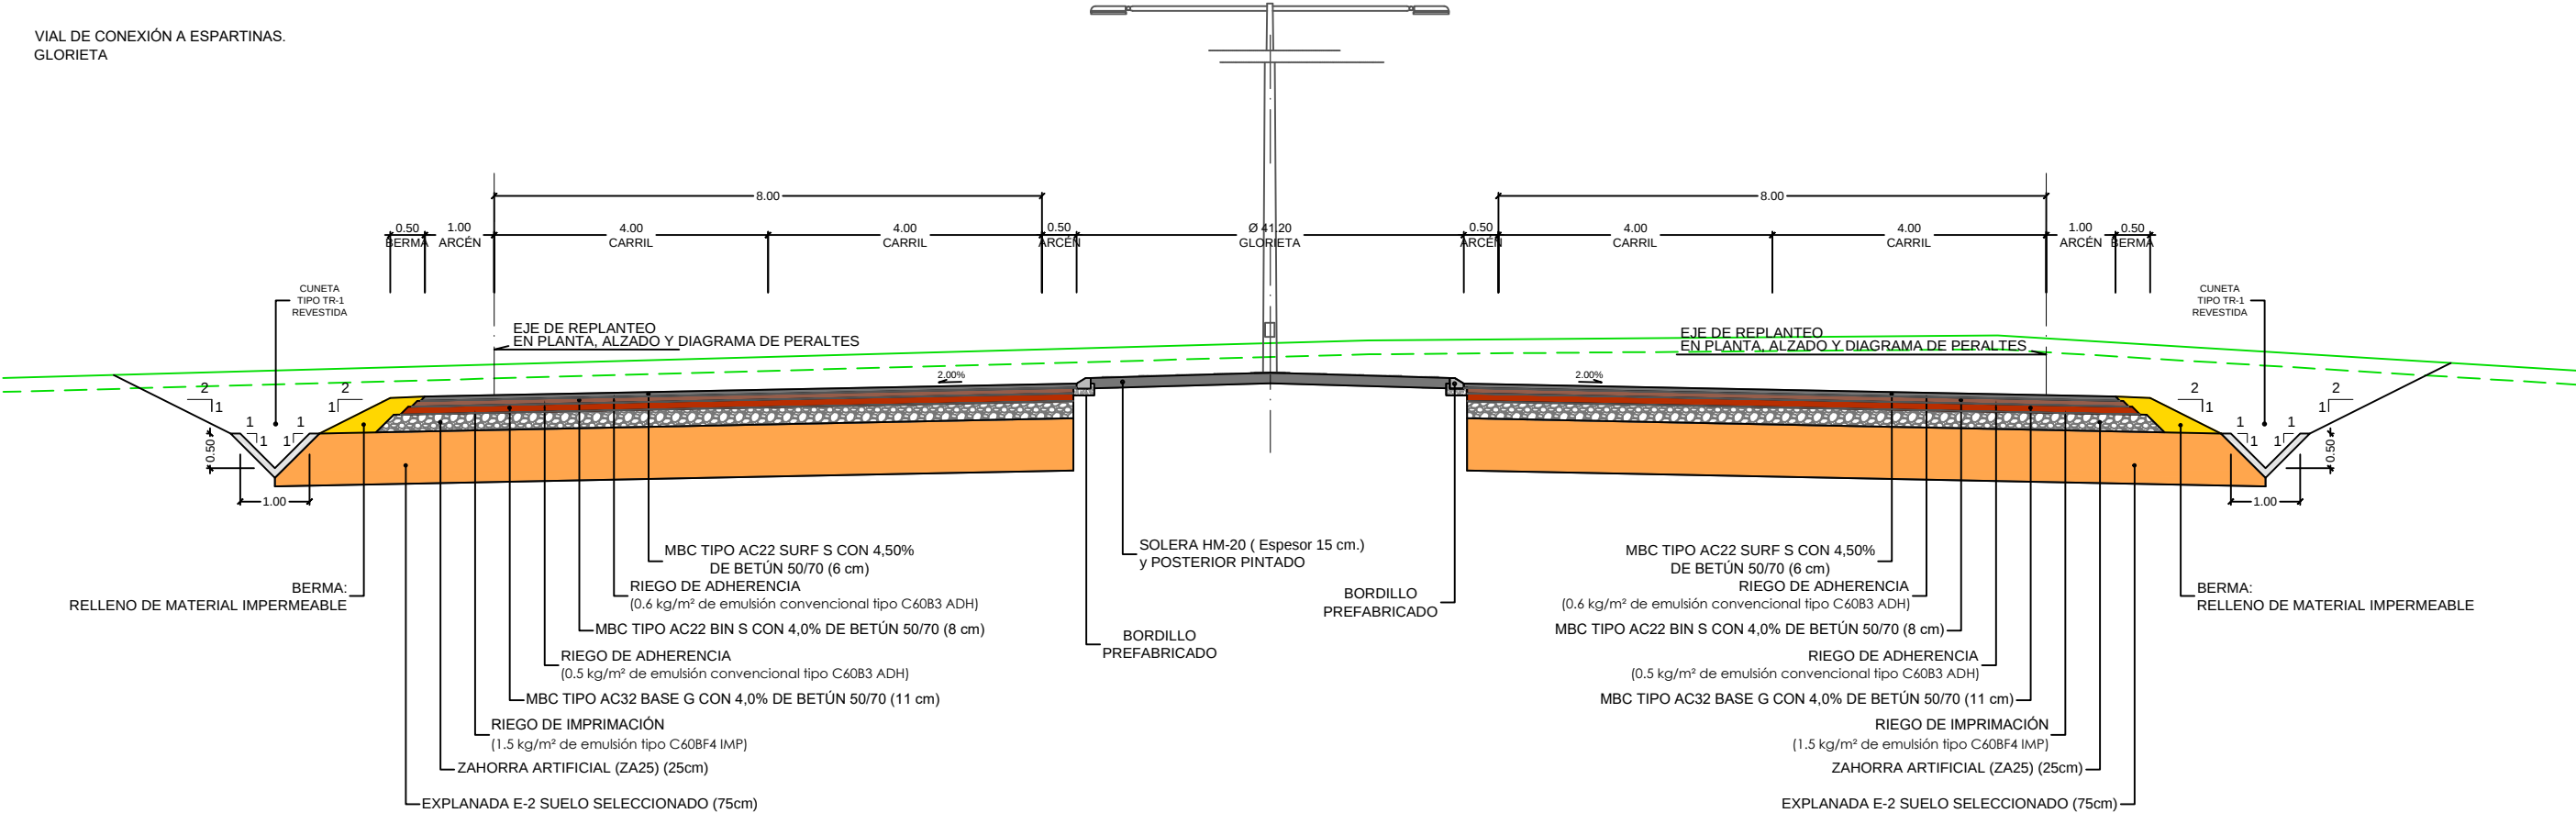

VIAL DE CONEXIÓN A ESPARTINAS.
CONEXIÓN CON VIAL EXISTENTE

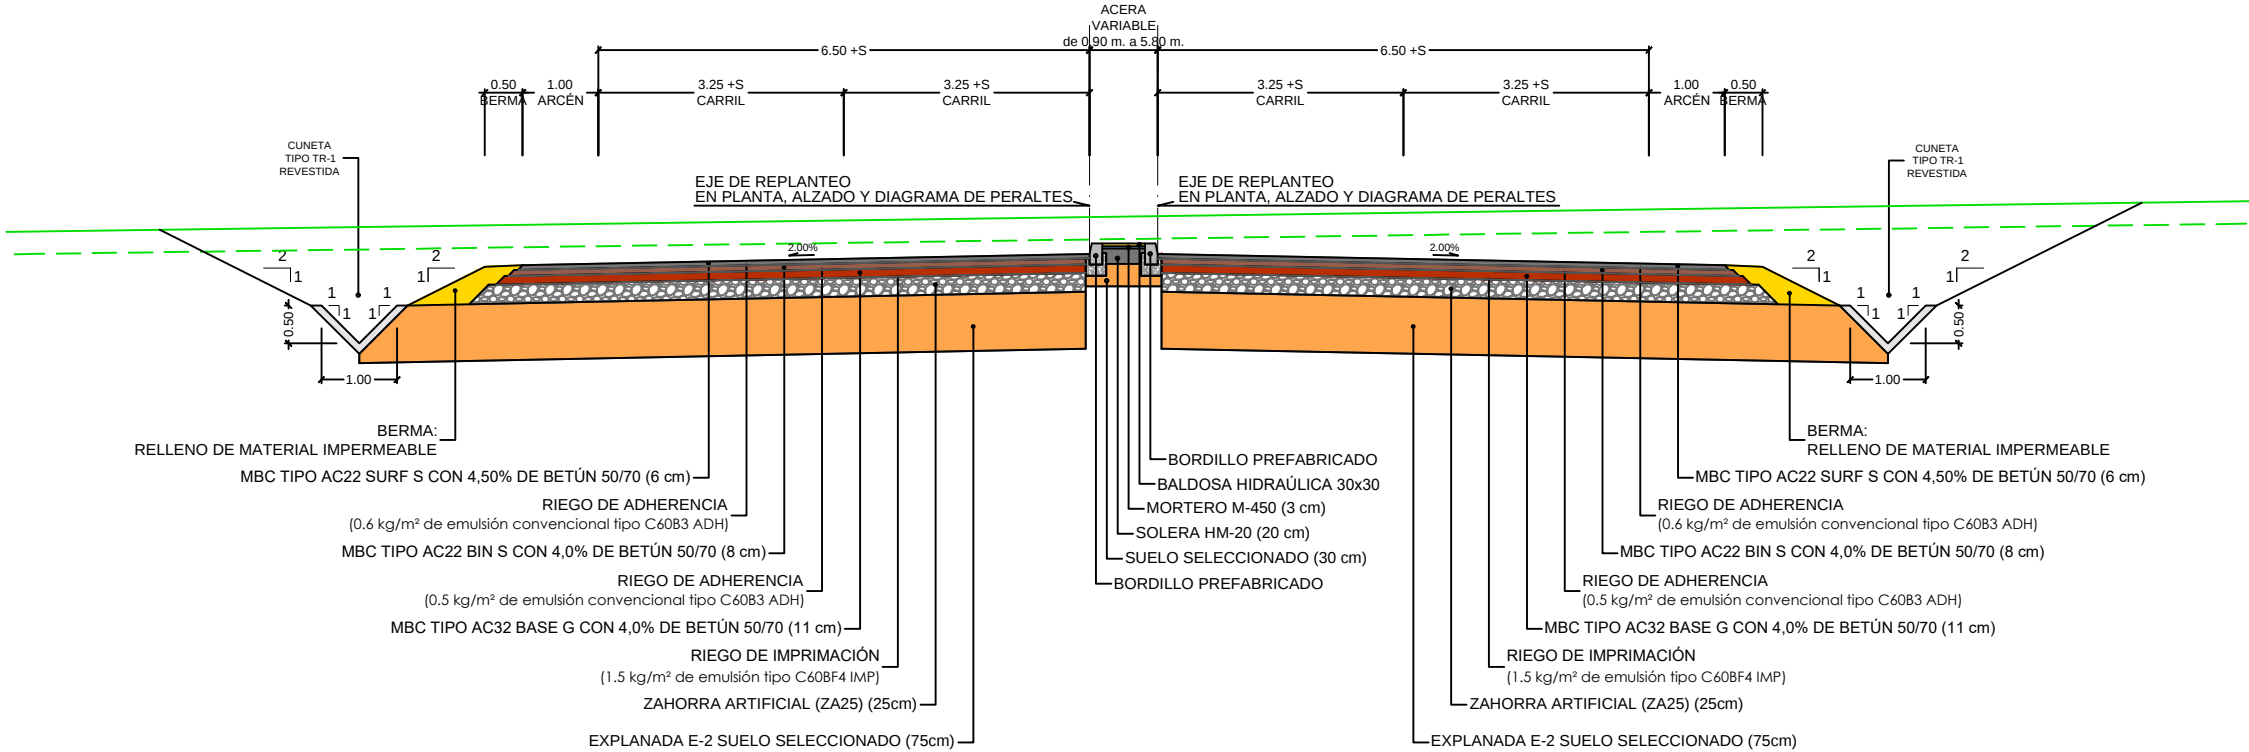


Ancho de carril Entronque con glorieta Espartinas (EJE 26)	
P.K.	Carriles derechos
0+000,000	2x4,00
0+005,000	2x3,89
0+010,000	2x3,81
0+015,000	2x3,40
0+020,000	2x3,55
0+025,000	2x3,39
0+029,606	2x3,25

Ancho de carril Entronque con glorieta Espartinas (EJE 27)	
P.K.	Carriles derechos
0+000,000	2x3,25
0+005,000	2x3,32
0+010,000	2x3,44
0+015,000	2x3,54
0+020,000	2x3,70
0+025,000	2x3,84
0+029,460	2x4,00

Ancho de carril Entronque con glorieta Espartinas (EJE 24)	
P.K.	Carril derecho
0+000,000	4,12
0+007,269	3,50
0+010,000	3,66
0+015,000	4,25
0+020,000	5,05
0+025,000	6,07
0+030,000	7,20
0+035,615	8.00

Ancho de carril Entronque con glorieta Espartinas (EJE 25)	
P.K.	Carril derecho
0+000,000	8.00
0+005,000	7,42
0+010,000	6,69
0+015,000	5,92
0+020,000	5,25
0+025,000	4,60
0+030,000	3,97
0+035,596	3,50

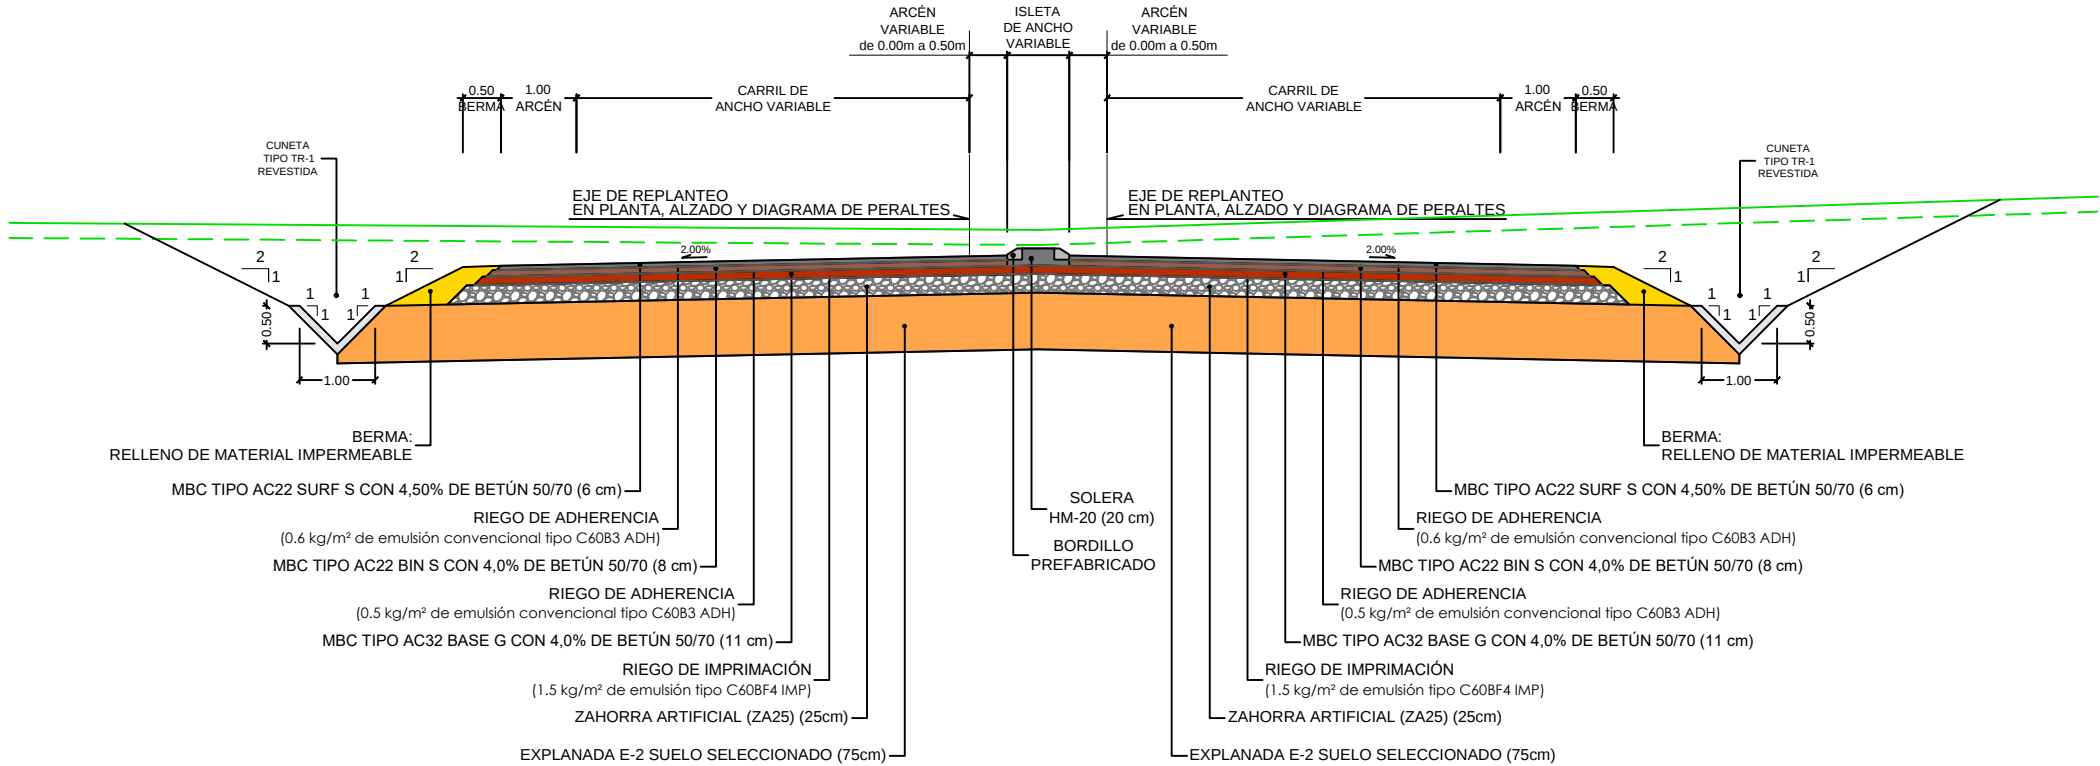

Ancho de carril Entronque con glorieta enlace satélite (EJE 28)	
P.K.	Carril derecho
0+000,000	8,00
0+005,000	7,62
0+010,000	7,08
0+015,000	6,52
0+020,000	5,82
0+025,000	5,13
0+030,000	4,43
0+035,840	4,12

Ancho de carril Entronque con glorieta enlace satélite (EJE 29)	
P.K.	Carril derecho
0+000,000	4,12
0+005,000	4,12
0+010,000	4,21
0+015,000	4,58
0+020,000	5,20
0+025,000	6,07
0+030,000	7,12
0+035,000	7,92
0+036,498	8,00

MEJORA DE PAVIMENTO
ACCESO A URB. ENTRECAMINOS

