
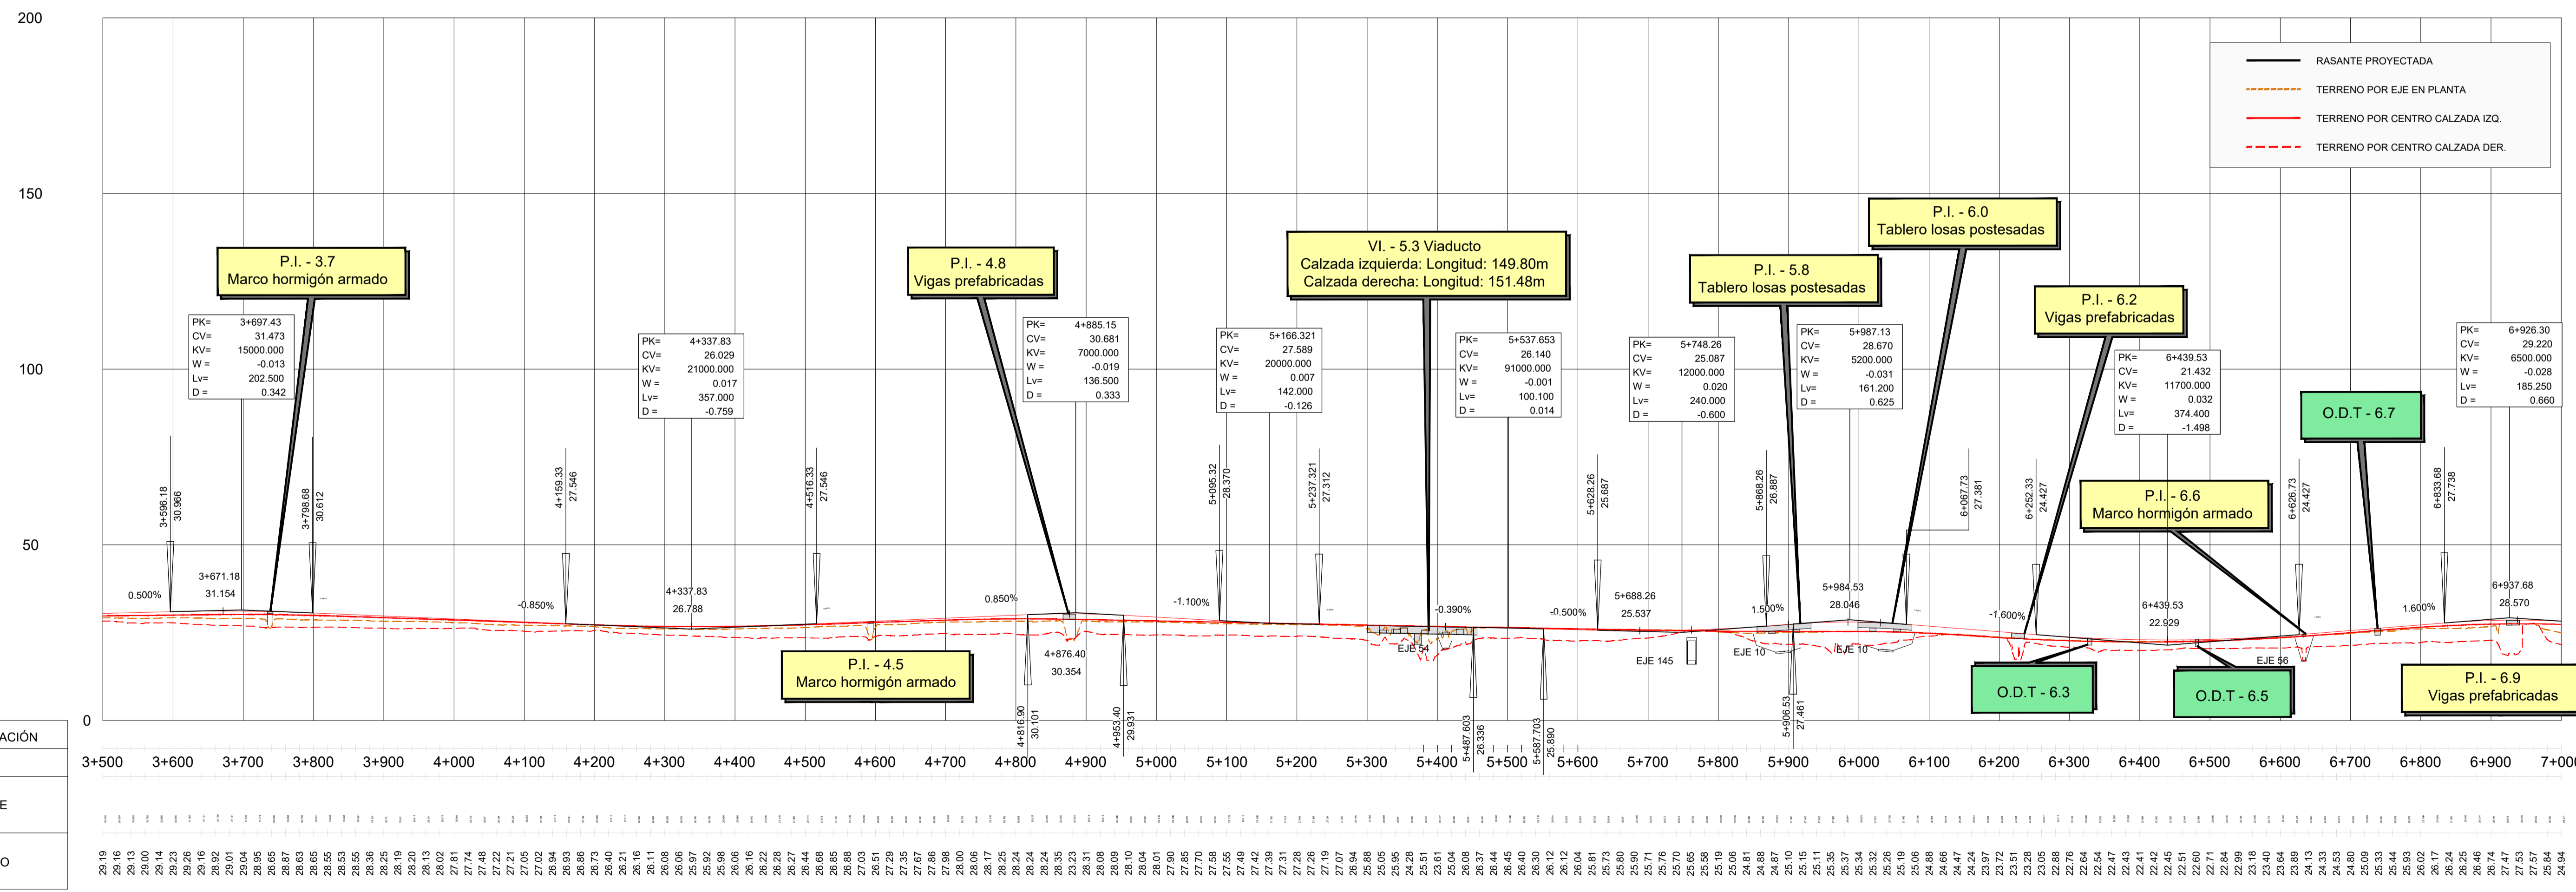


PK.	0+000	0+100	0+200	0+300	0+400	0+500	0+600	0+700	0+800	0+900	1+000	1+100	1+200	1+300	1+400	1+500	1+600	1+700	1+800	1+900	2+000	2+100	2+200	2+300	2+400	2+500	2+600	2+700	2+800	2+900	3+000	3+100	3+200	3+300	3+400	3+500	
ORDENADAS	46.96	45.80	45.48	45.08	44.73	44.23	43.93	43.61	43.20	43.14	42.79	42.64	42.50	42.46	42.41	42.33	42.23	42.08	42.08	38.46	41.17	41.31	41.46	41.41	41.35	41.44	41.34	41.34	41.29	41.27	41.26	41.22	41.24	41.21	41.21	41.15	41.08	41.13	41.11	41.10	40.95	41.07	41.07	41.07	41.18	41.24	41.32	41.43	41.43	41.55	41.67	41.91	41.91	42.17	42.43	42.88	43.22	43.49	43.74	44.22	44.41	44.41	44.57	44.71	44.71	44.84	44.93	44.97	44.95	44.95	45.06	45.04	45.21	45.37	45.17	44.63	44.30	43.08	43.08	43.47	43.34	43.05	42.68	42.41	41.97	41.89	41.89	41.51	40.95	40.51	40.66	39.61	39.16	38.66	38.16	37.69	37.69	36.96	36.46	36.02	35.70	35.38	35.08	34.81	34.51	34.50	33.94	33.94	33.64	33.54	33.46	33.45	33.36	33.36	33.31	33.28	33.17	33.12	33.10	32.95	32.95	32.93	32.92	32.46	32.31	32.09	31.60	31.33	31.12	30.31	30.13	30.02	29.76	29.19	28.62	28.73	28.73	28.07	28.04	28.04	28.16	28.10	29.14	29.14	29.16	29.16

C.P.  
C.A.  
CAD  
12-GI-3720

PLANO DE COMPARACIÓN	
P.K.	0+000
RASANTE	—
TERRENO	—

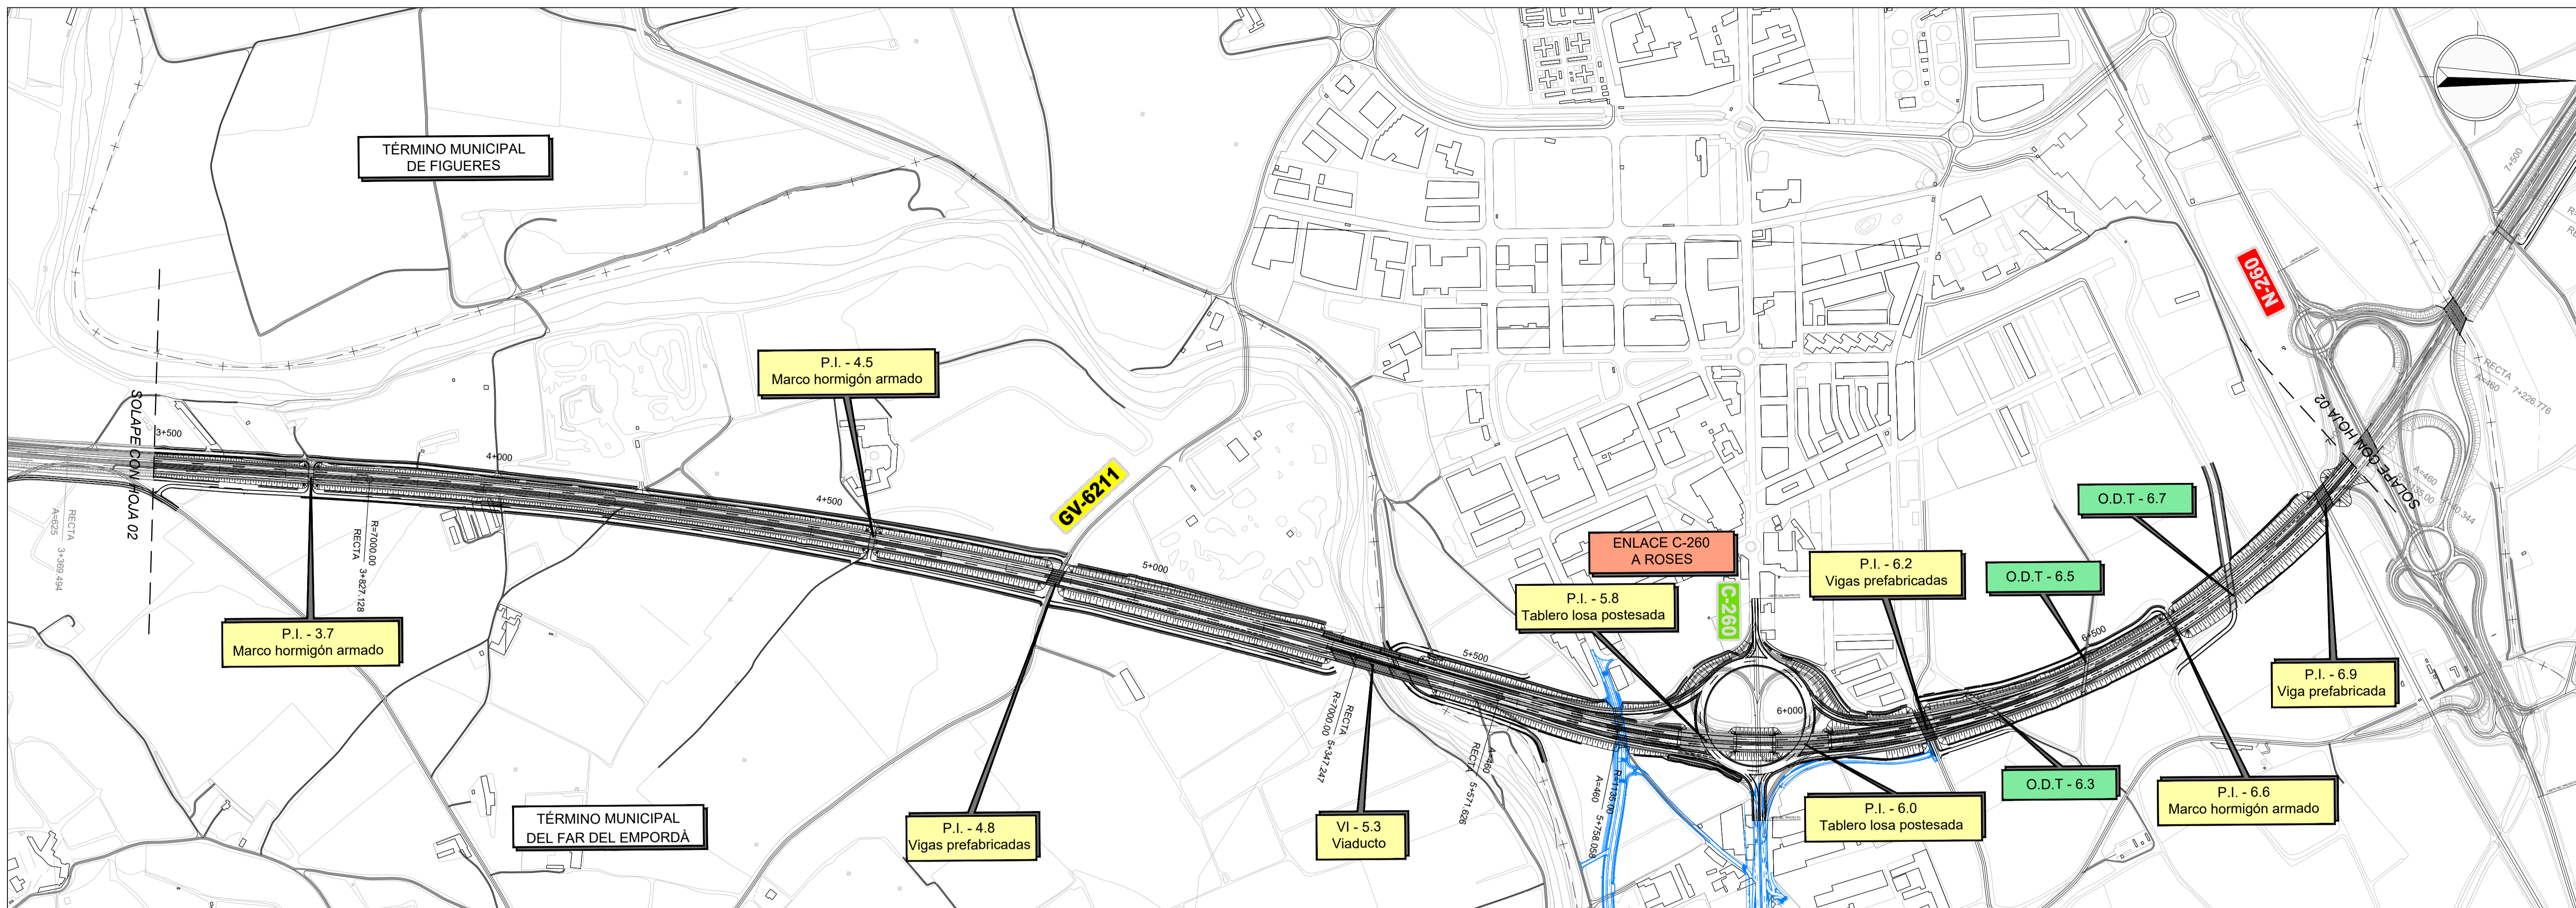

PK=	3+697.43
CV=	31.473
KV=	15000.000
W=	-0.013
Lv=	202.500
D=	0.342

PK=	4+337.83
CV=	26.029
KV=	21000.000
W=	0.017
Lv=	357.000
D=	-0.759

PK=	4+885.15
CV=	30.681
KV=	7000.000
W=	-0.019
Lv=	136.500
D=	0.333

PK=	5+166.321
CV=	27.589
KV=	20000.000
W=	0.007
Lv=	142.000
D=	-0.126

PK=	5+537.653
CV=	26.140
KV=	91000.000
W=	-0.001
Lv=	100.100
D=	0.014



PK=	5+748.26
CV=	25.087
KV=	12000.000
W=	0.020
Lv=	240.000
D=	-0.600

PK=	5+987.13
CV=	28.670
KV=	5200.000
W=	-0.031
Lv=	161.200
D=	0.625

PK=	6+439.53
CV=	21.432
KV=	11700.000
W=	0.032
Lv=	374.400
D=	-1.498

PK=	6+926.30
CV=	29.220
KV=	6500.000
W=	-0.028
Lv=	185.250
D=	0.660

PLANO DE COMPARACIÓN	
P.K.	3+500 3+600 3+700 3+800 3+900 4+000 4+100 4+200 4+300 4+400 4+500 4+600 4+700 4+800 4+900 5+000 5+100 5+200 5+300 5+400 5+500 5+600 5+700 5+800 5+900 6+000 6+100 6+200 6+300 6+400 6+500 6+600 6+700 6+800 6+900 7+000
RASANTE	
TERRENO	

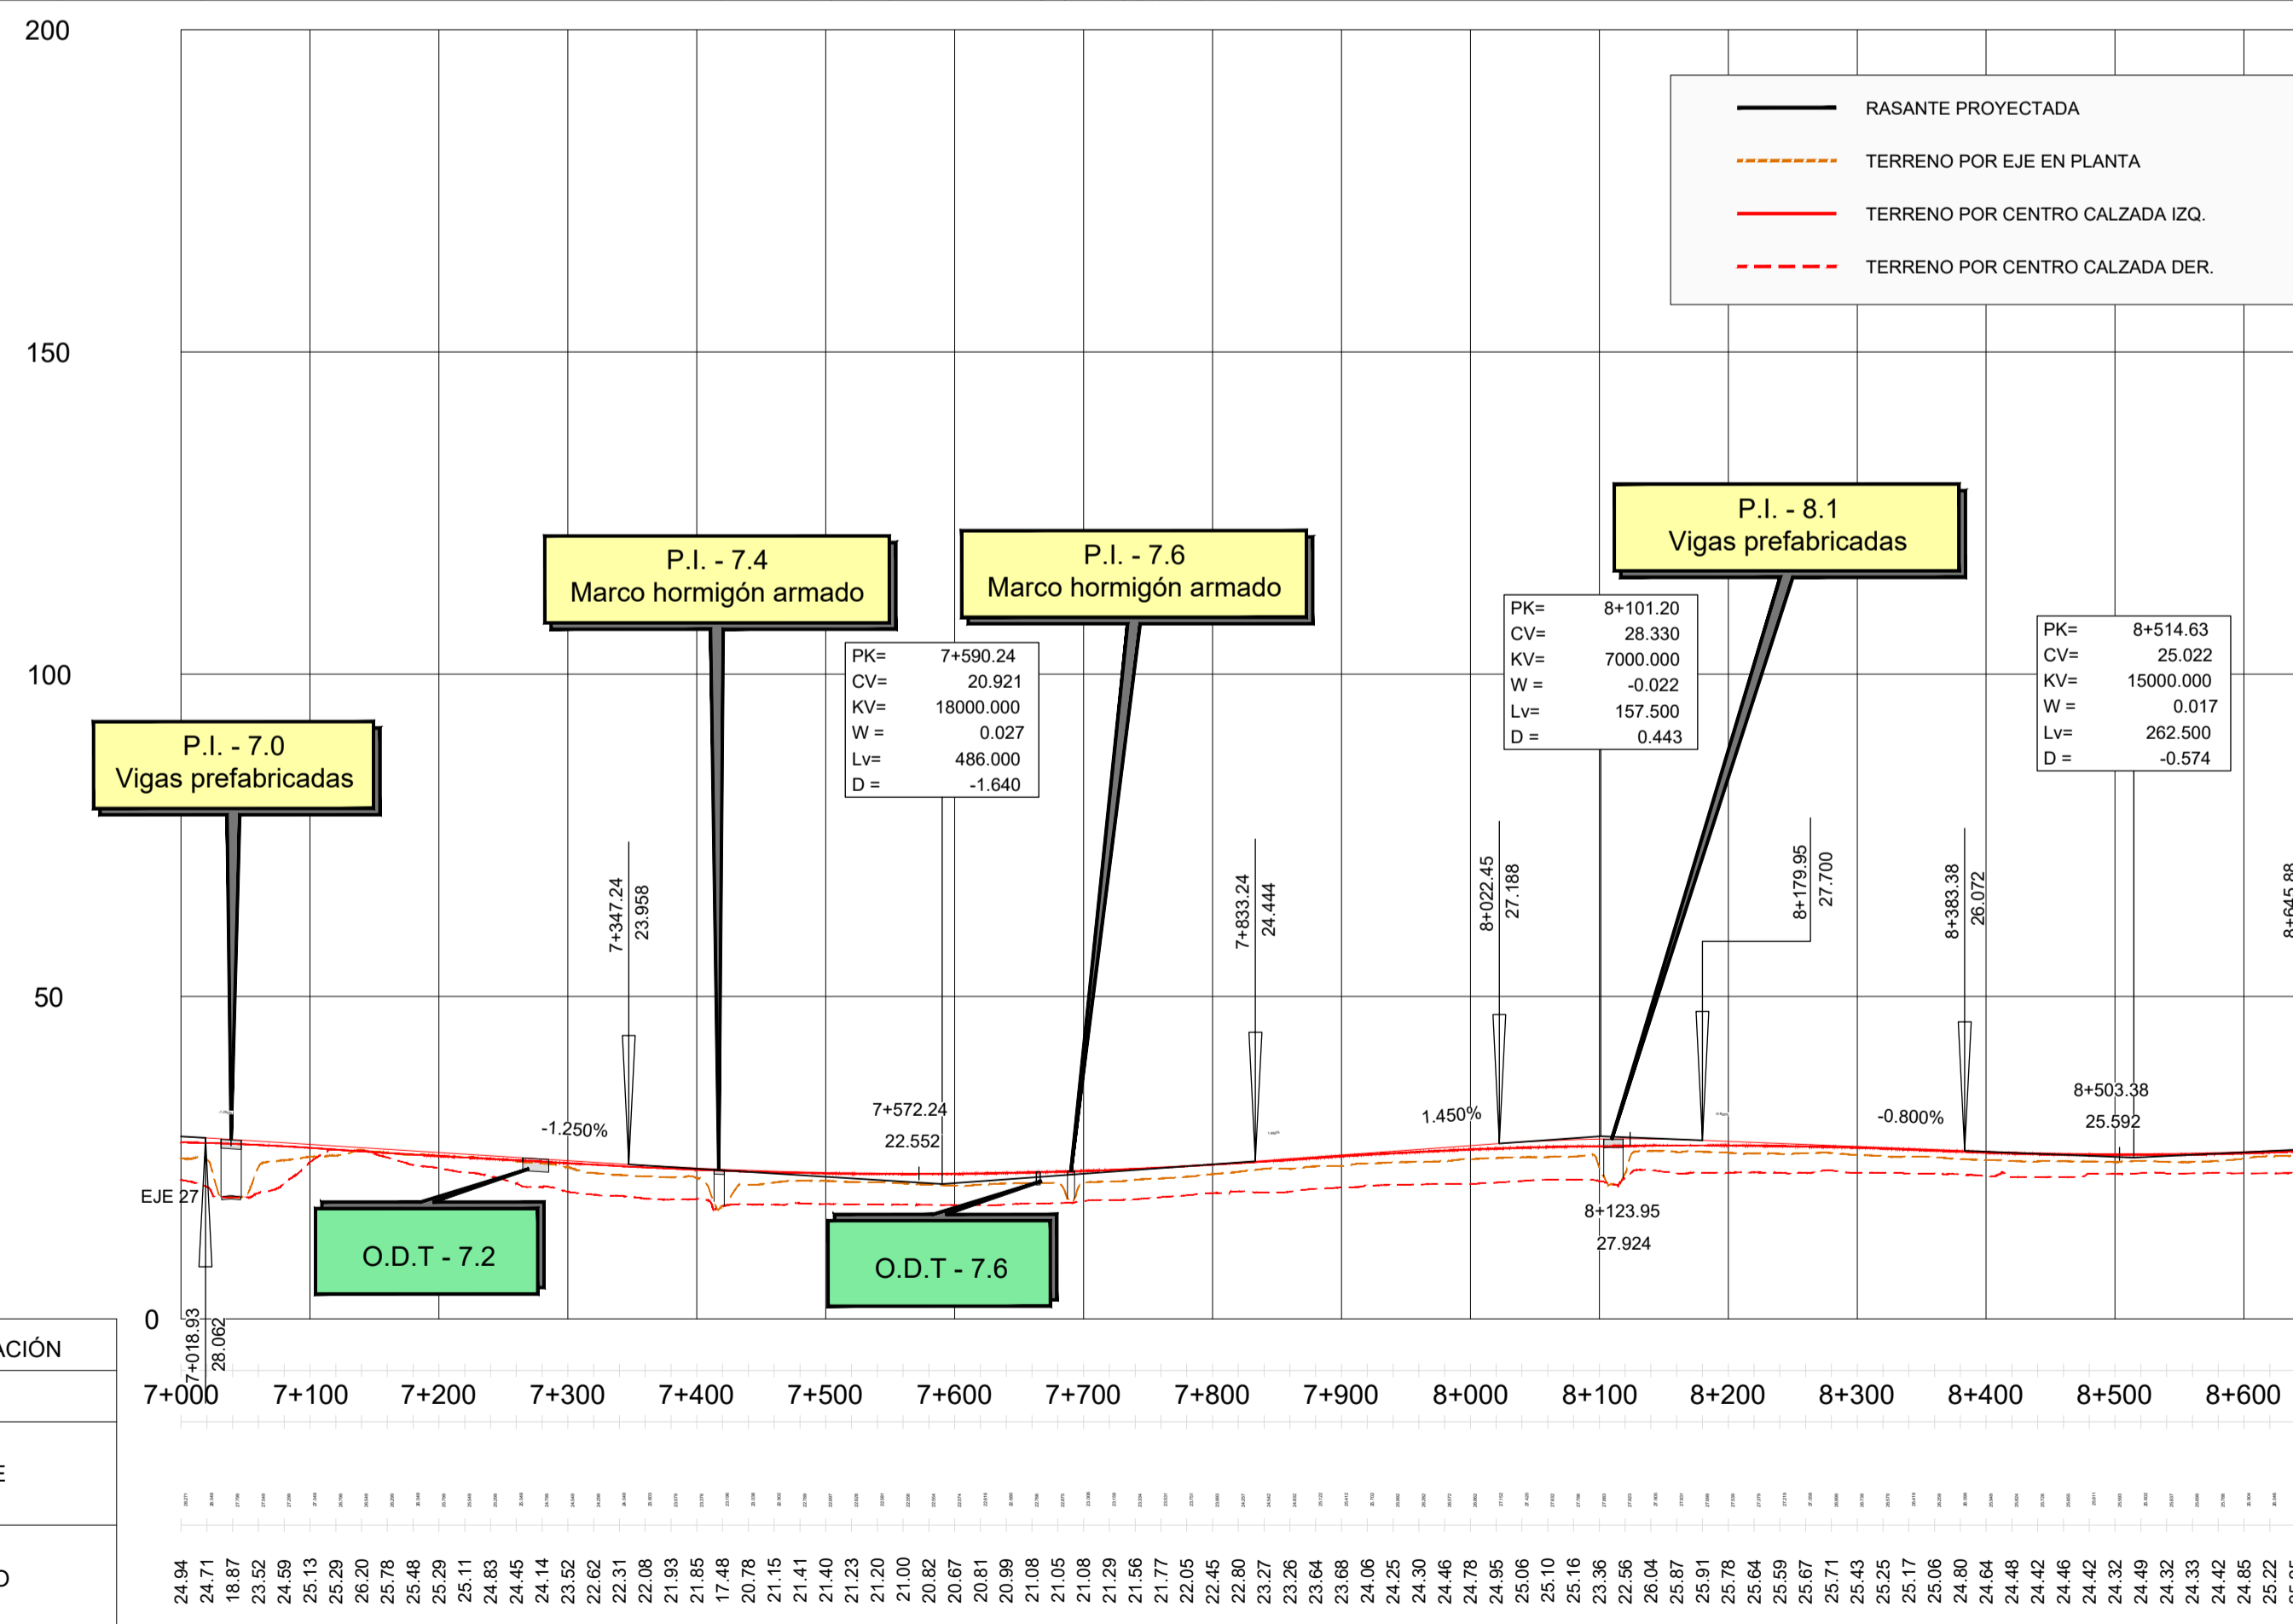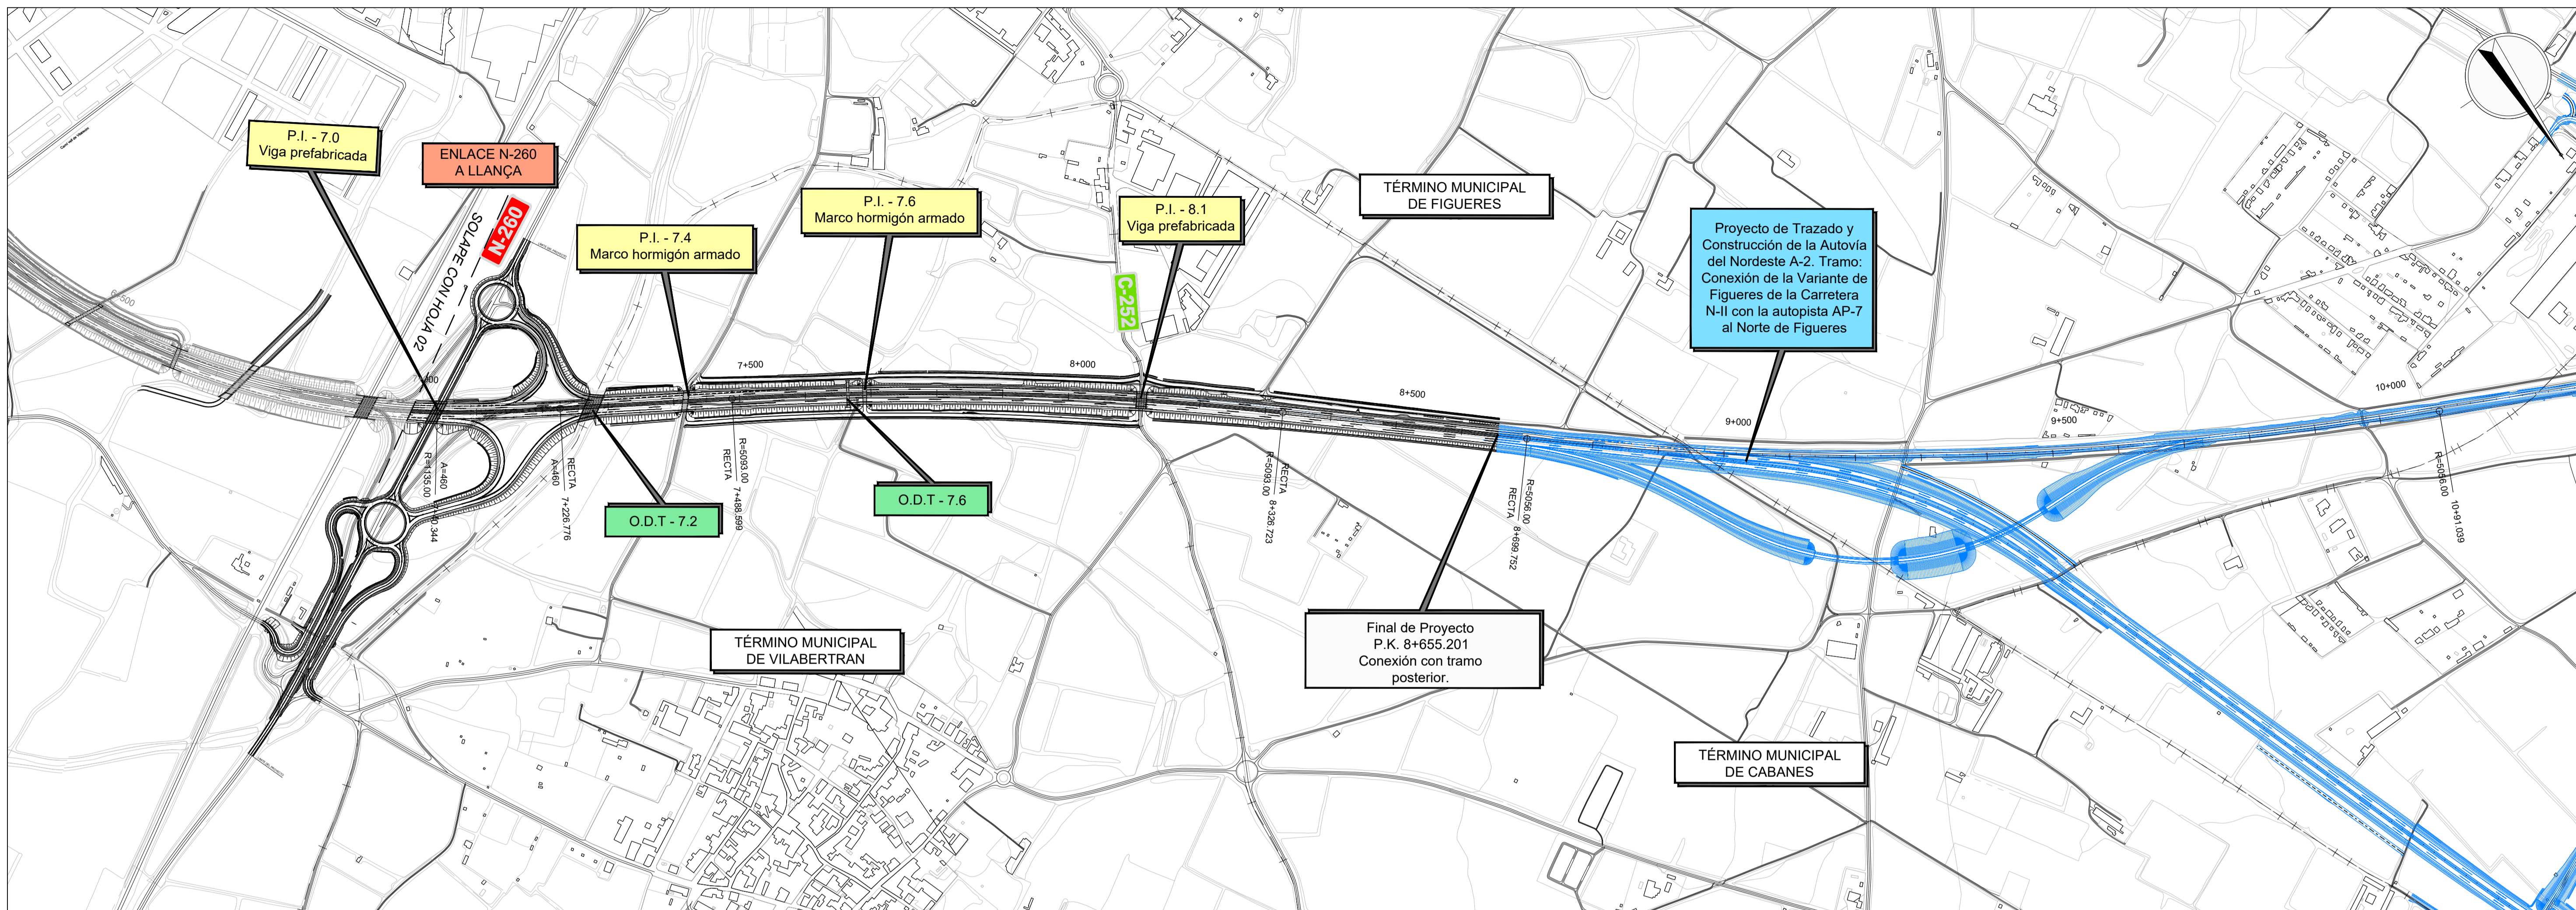

C.P.  
 C.A.  
 CAD  
 12-G-3720

PLANO DE COMPARACIÓN	
ORDENADAS	P.K.
	RASANTE
	TERRENO