

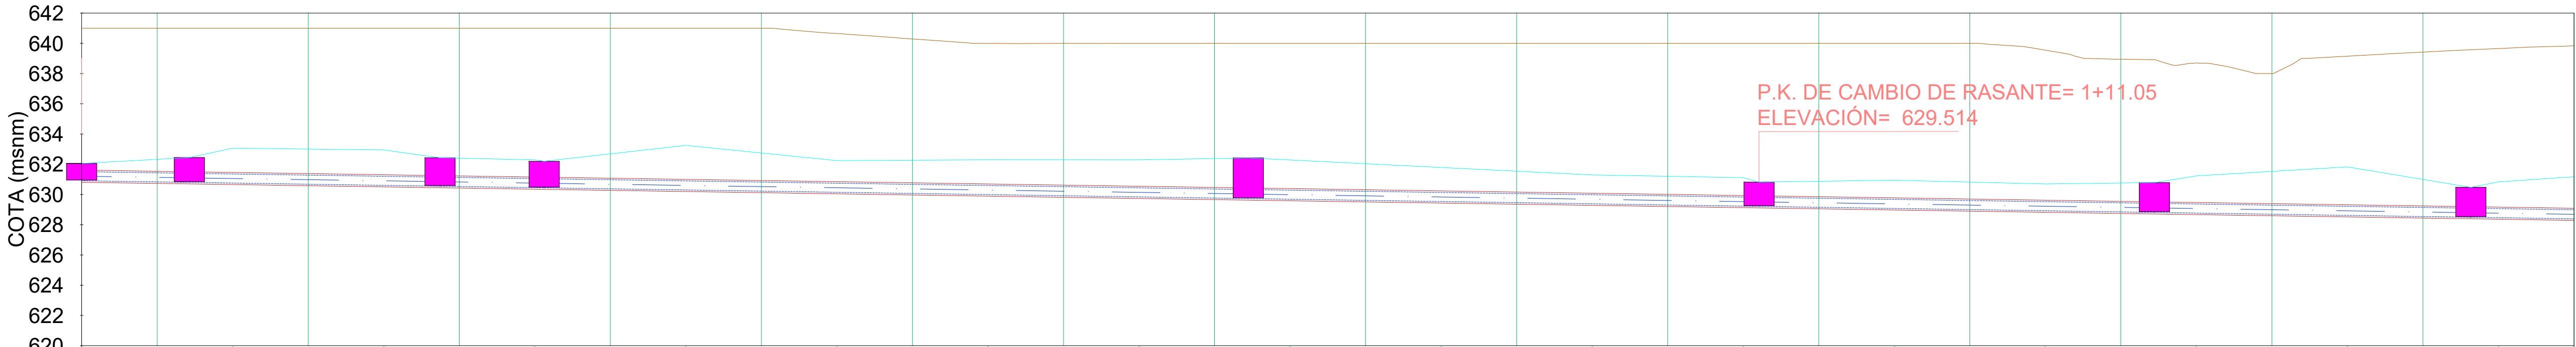



ESCALA 1:250

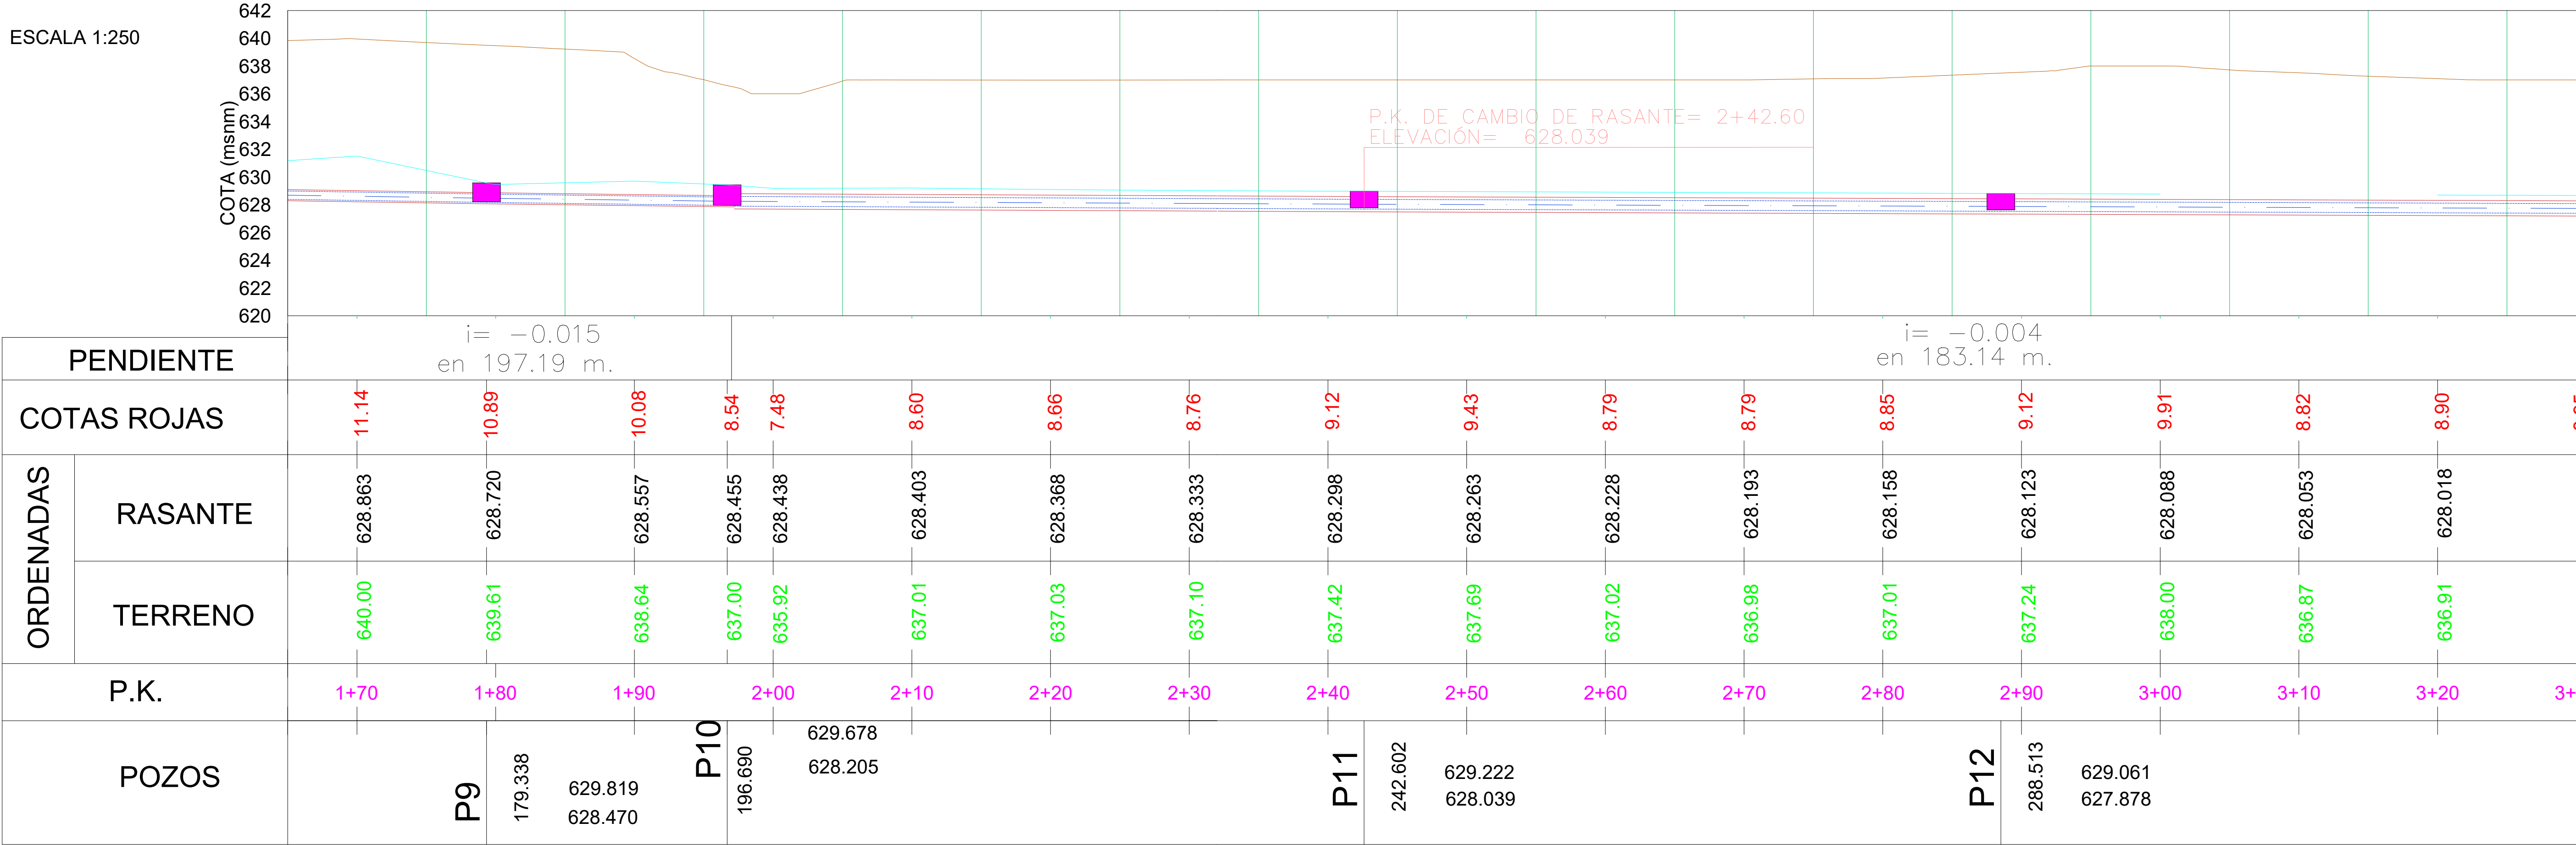

$i = -0.015$
en 197.19 m.


PENDIENTE		en 197.19 m.																					
COTAS ROJAS																							
ORDENADAS	RASANTE	631.460	631.351	631.308	631.155	631.098	631.002	630.849	630.696	630.544	630.391	630.280	630.238	630.085	629.933	629.780	629.627	629.474	629.364	629.321	629.169	629.044	
	TERRENO	640.87	640.88	640.88	640.86	640.82	641.00	640.92	640.97	639.91	640.00	640.00	640.00	640.00	640.00	640.00	640.00	639.78	638.53	638.13	639.50	640.00	
P.K.		0+00	0+10	0+20	0+30	0+40	0+50	0+60	0+70	0+80	0+90	1+00	1+10	1+20	1+30	1+40	1+50	1+60					
POZOS	P1 0.000 632.302 631.210 P2 7.134 632.692 631.101 P3 23.720 632.683 630.848 P4 30.623 632.450 630.743 P5 77.237 632.665 630.030 P6 111.047 631.067 629.514 P7 137.221 631.035 629.114 P8 158.170 630.724 628.794																						

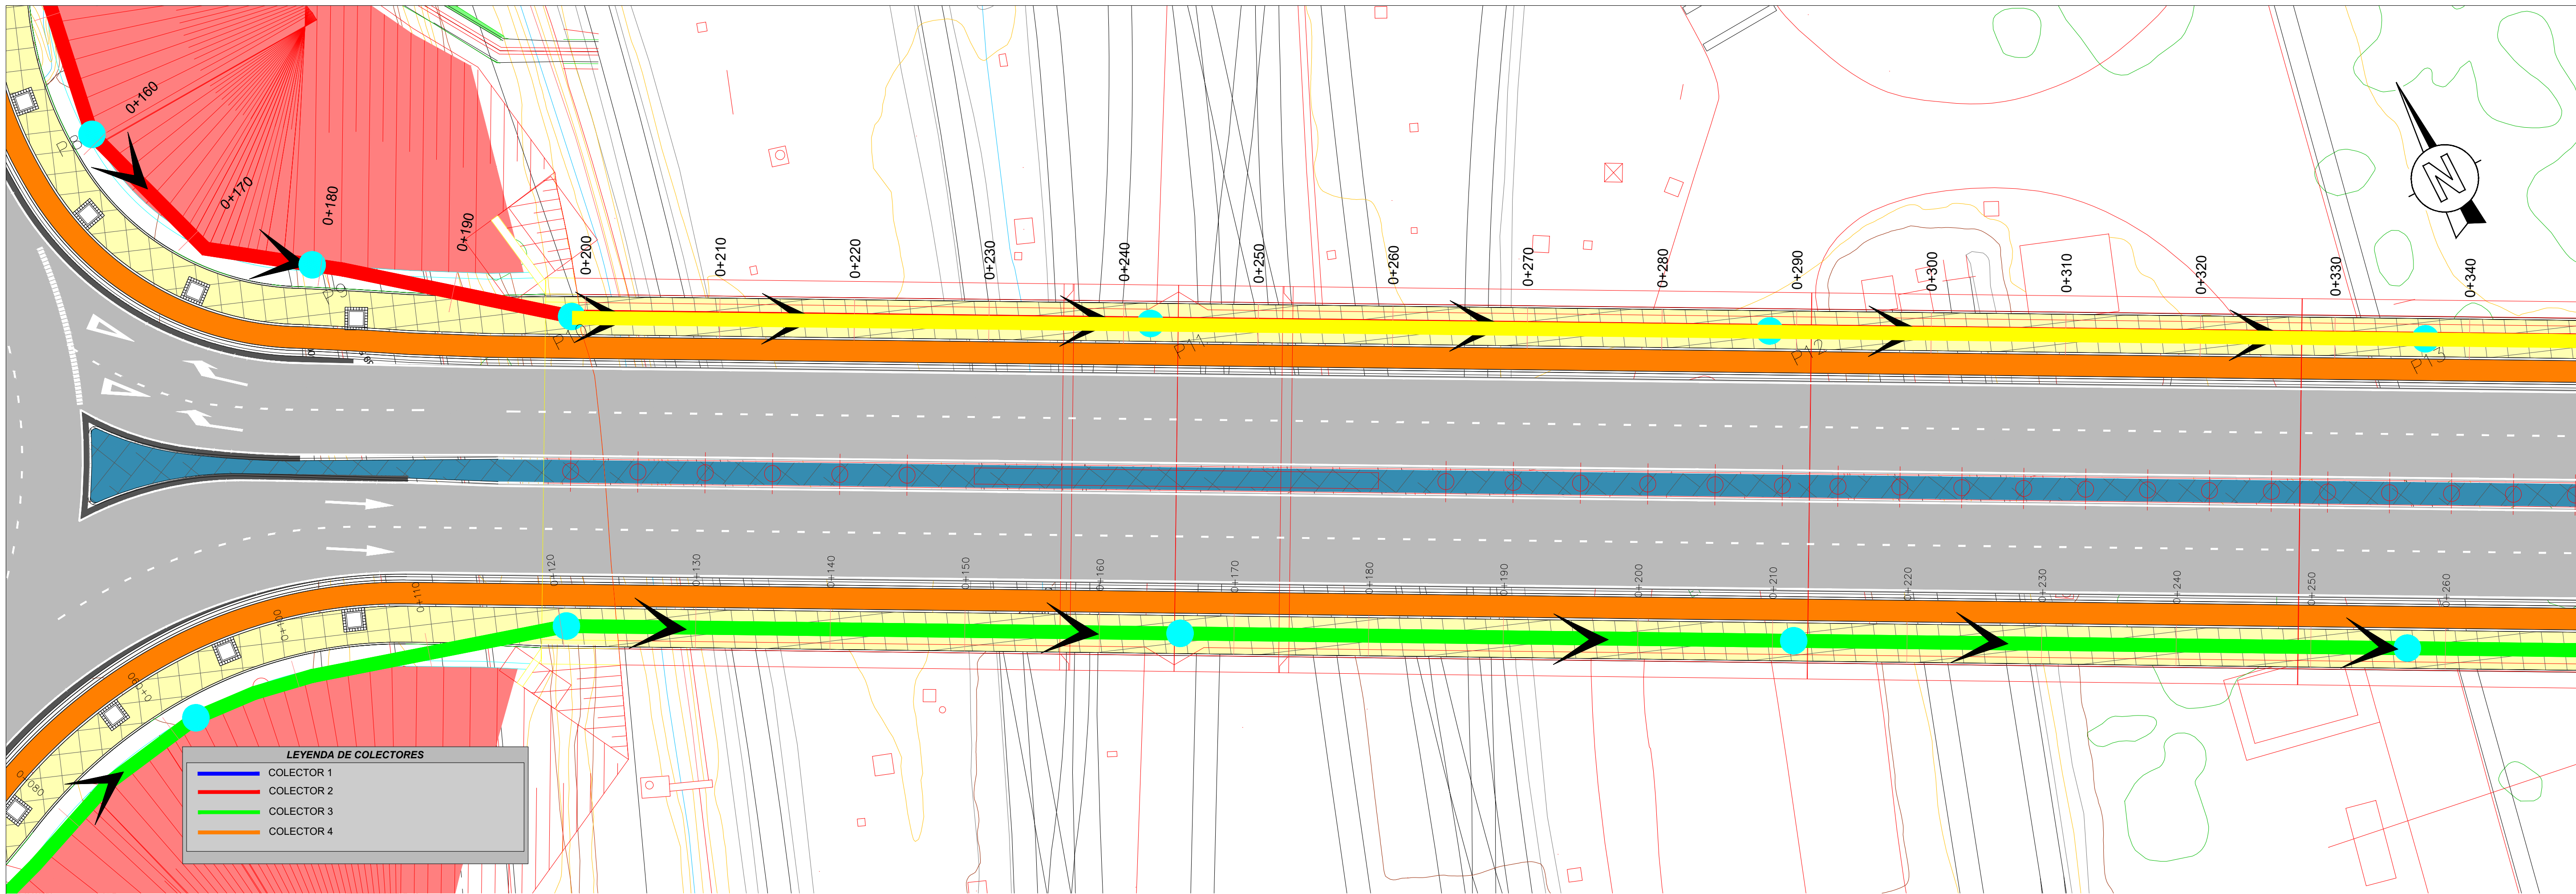

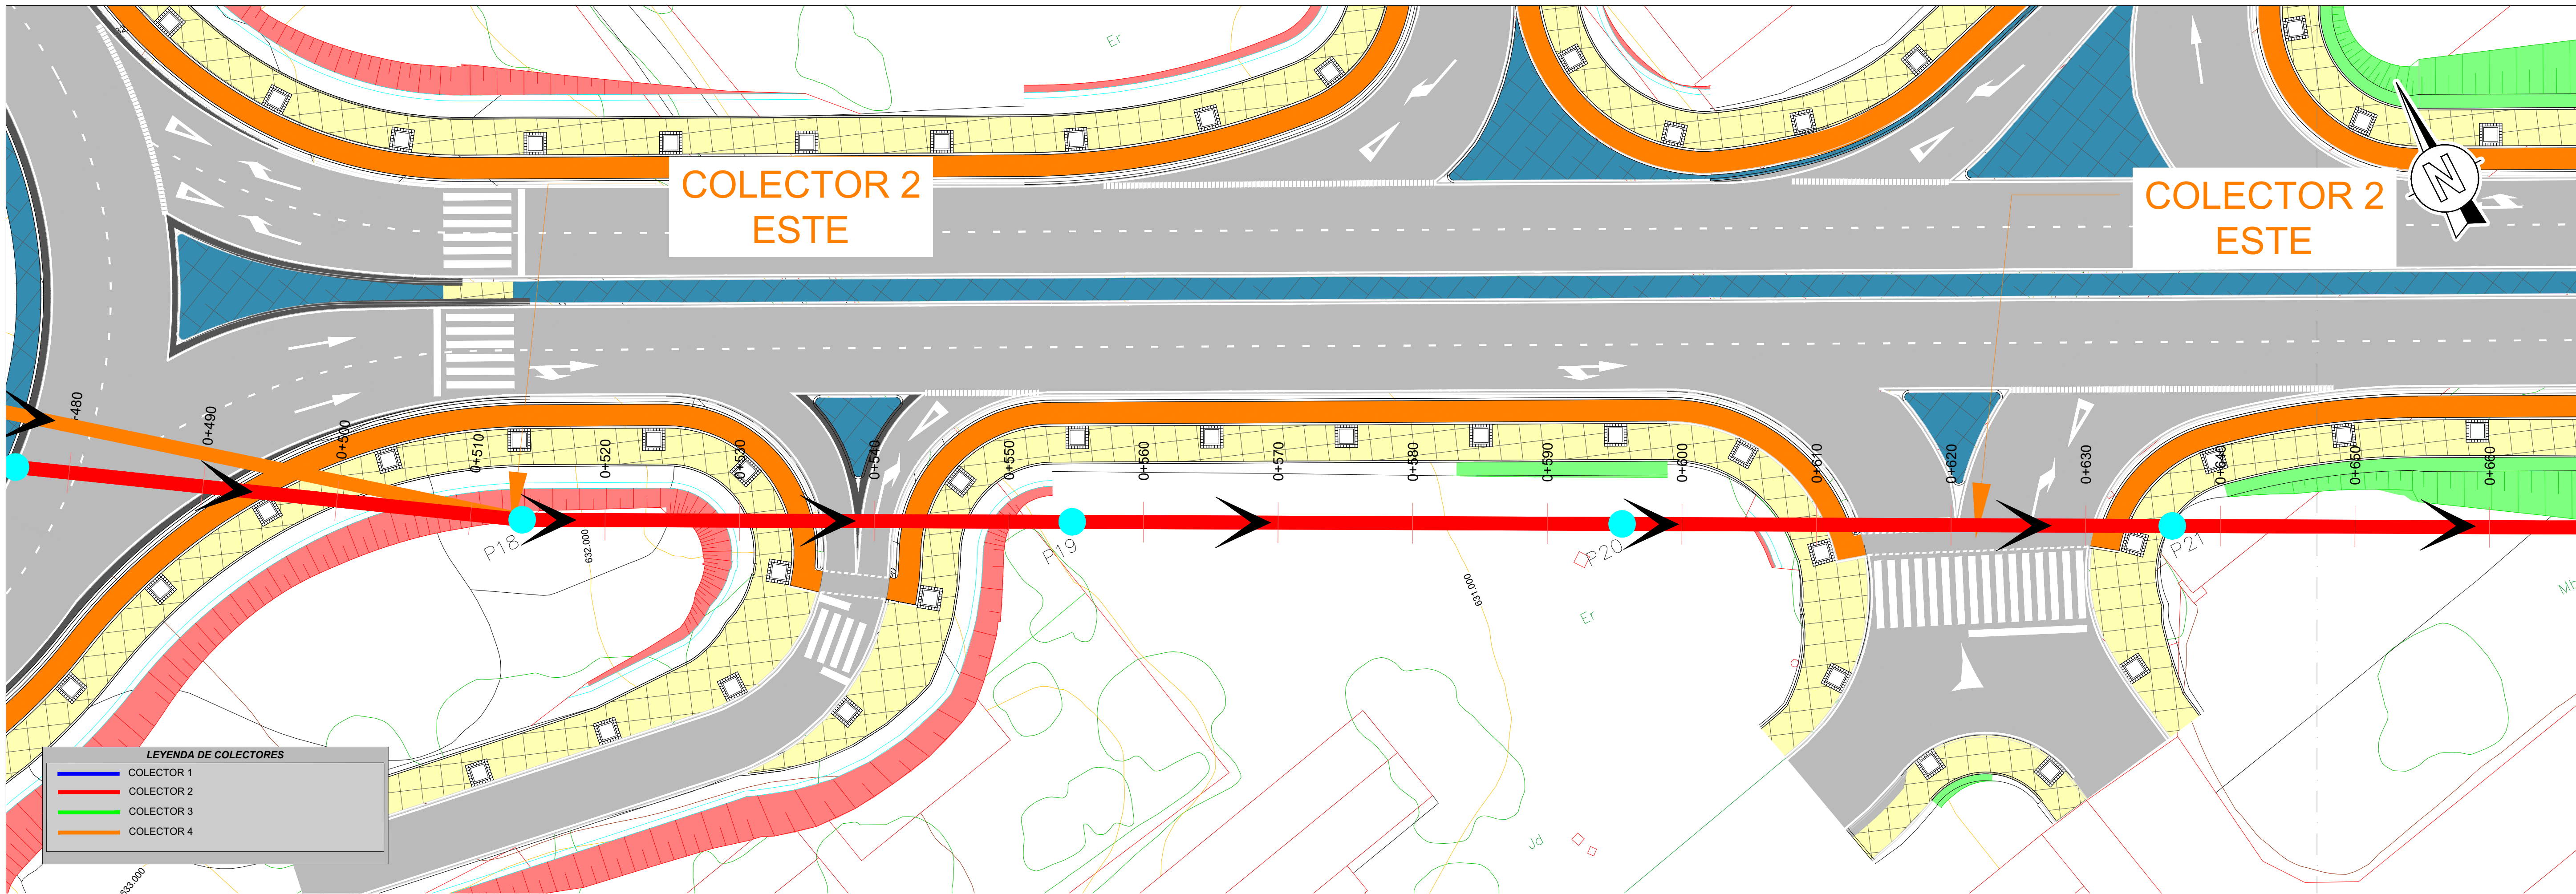


ESCALA 1:250

COTA (msnm)

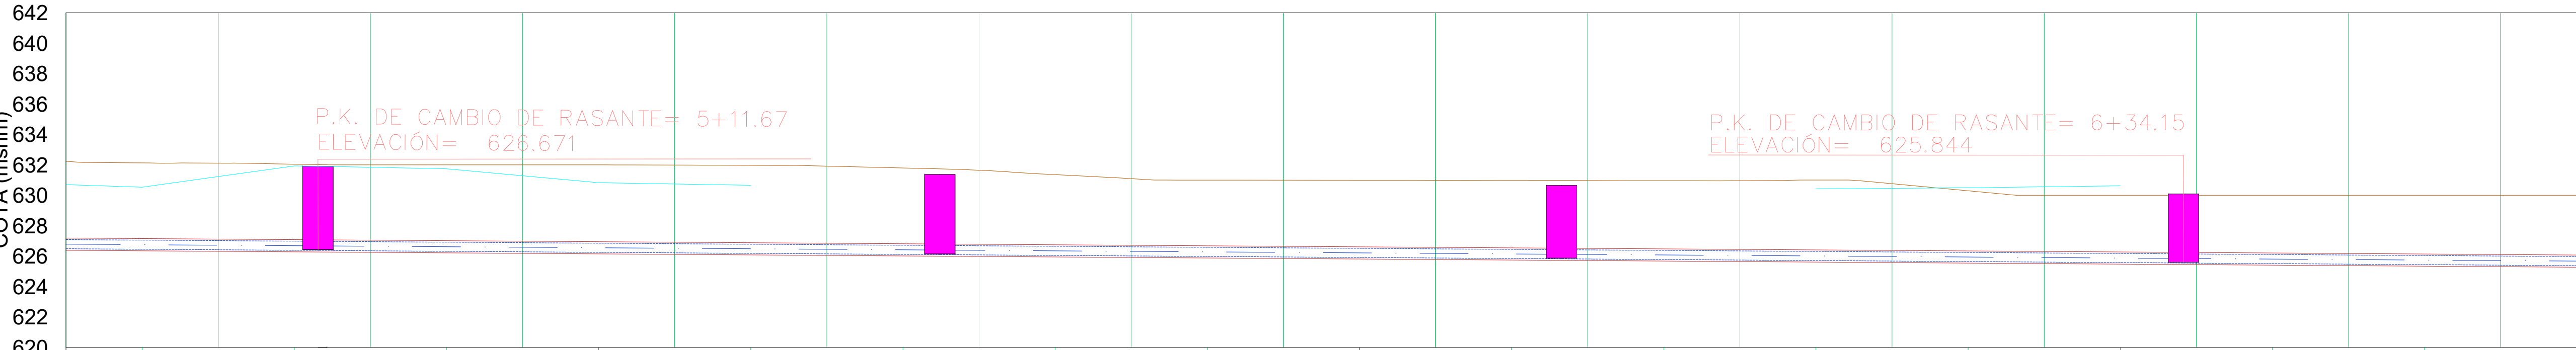


PENDIENTE		i= -0.007 en 512.45 m.																	
COTAS ROJAS		5.14	5.27	5.12	5.32	5.15	4.87	4.85	4.65	4.50	4.55	4.60	4.31	4.17	4.51	4.58			
ORDENADAS	RASANTE	626.999	626.932	626.864	626.797	626.730	626.595	626.527	626.460	626.392	626.325	626.257	626.190	626.122	625.988	625.920			
	TERRENO	632.14	632.20	631.98	632.11	631.88	631.46	631.38	631.11	630.89	630.88	630.85	630.50	630.29	630.50	630.50			
P.K.		4+95	5+00	5+10	5+20	5+30	5+40	5+50	5+60	5+70	5+80	5+90	6+00	6+10	6+20	6+30	6+40	6+50	6+60
POZOS				P18				P19				P20				P21			
				511.560	632.159	626.671		552.424	631.619	626.396		593.287	630.890	626.120		634.151	630.336	625.844	

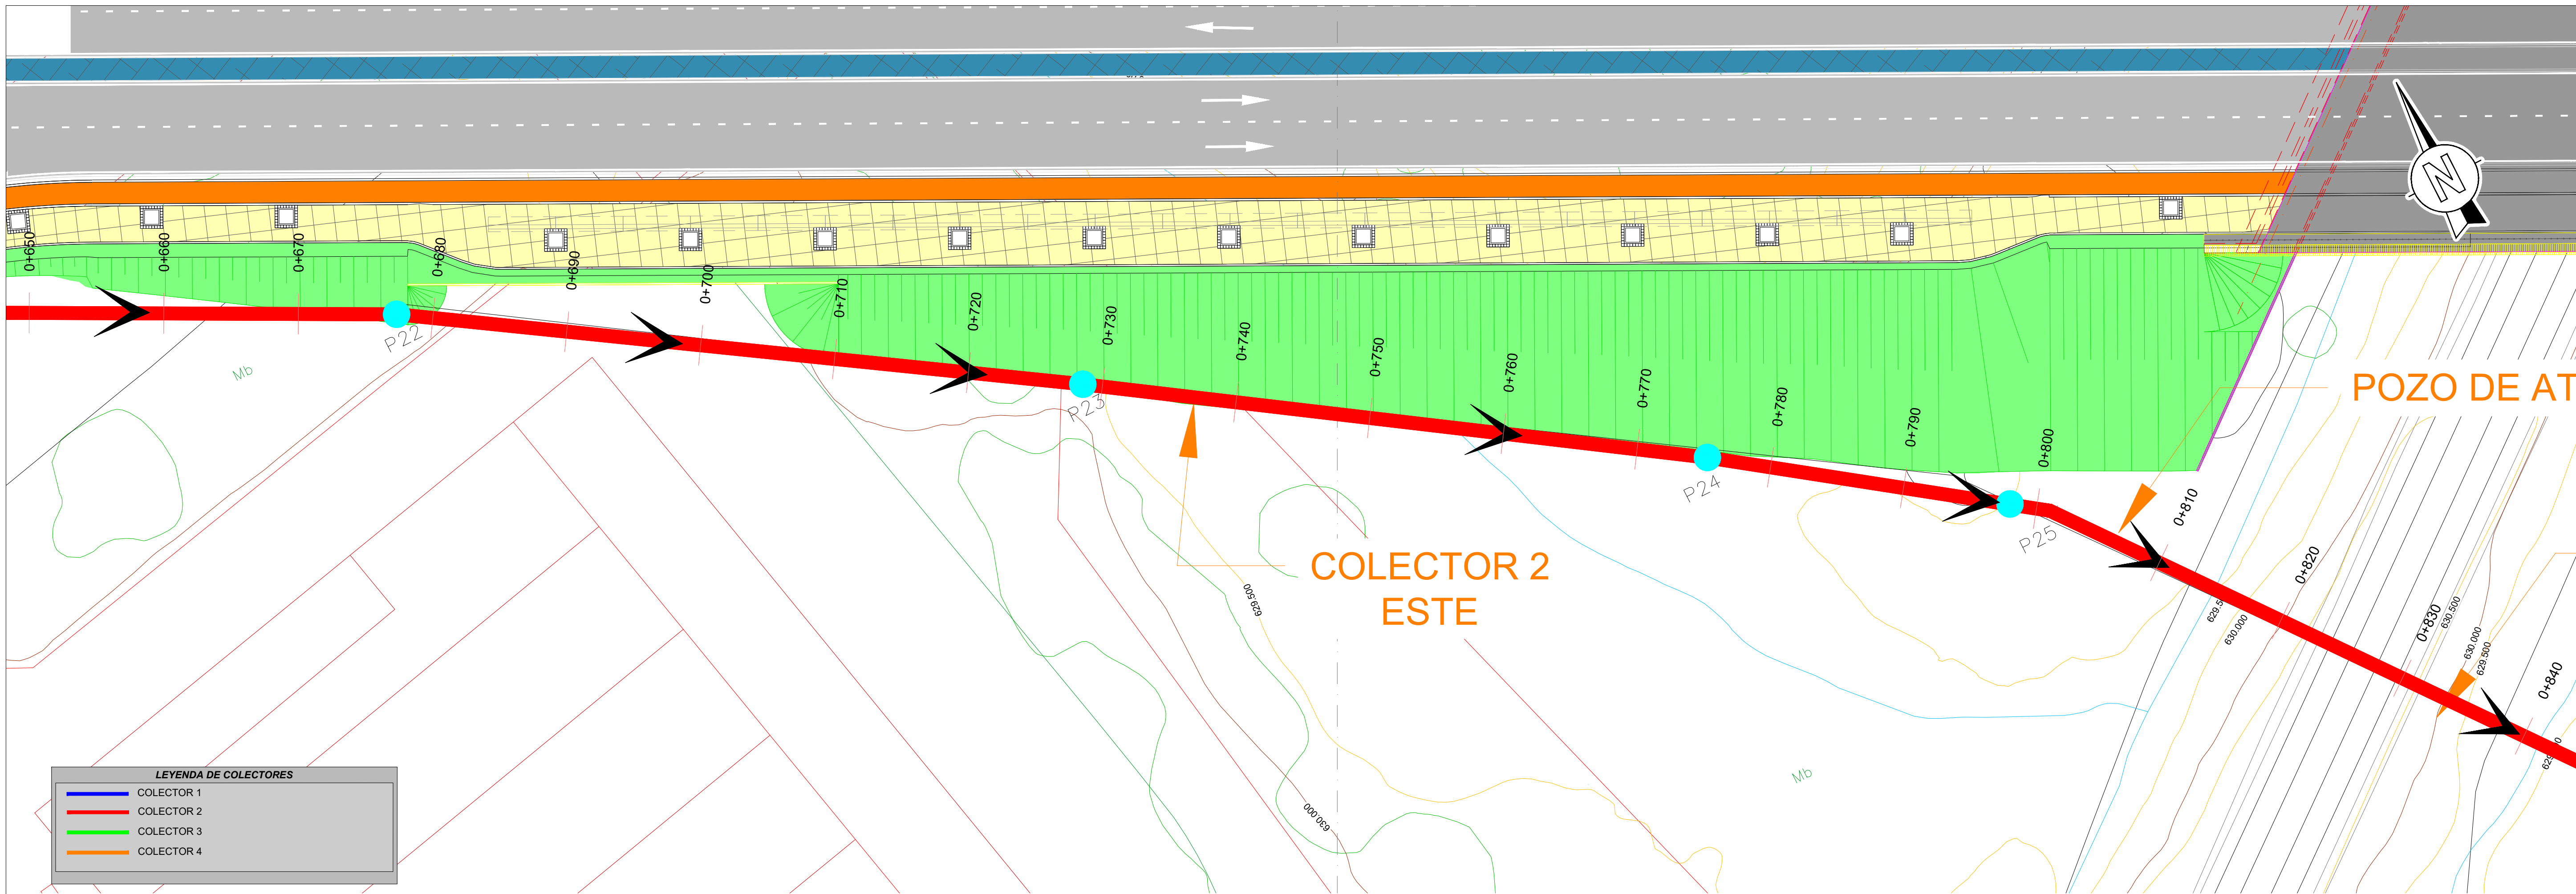


LEYENDA DE COLECTORES	
—	COLECTOR 1
—	COLECTOR 2
—	COLECTOR 3
—	COLECTOR 4

ESCALA 1:250

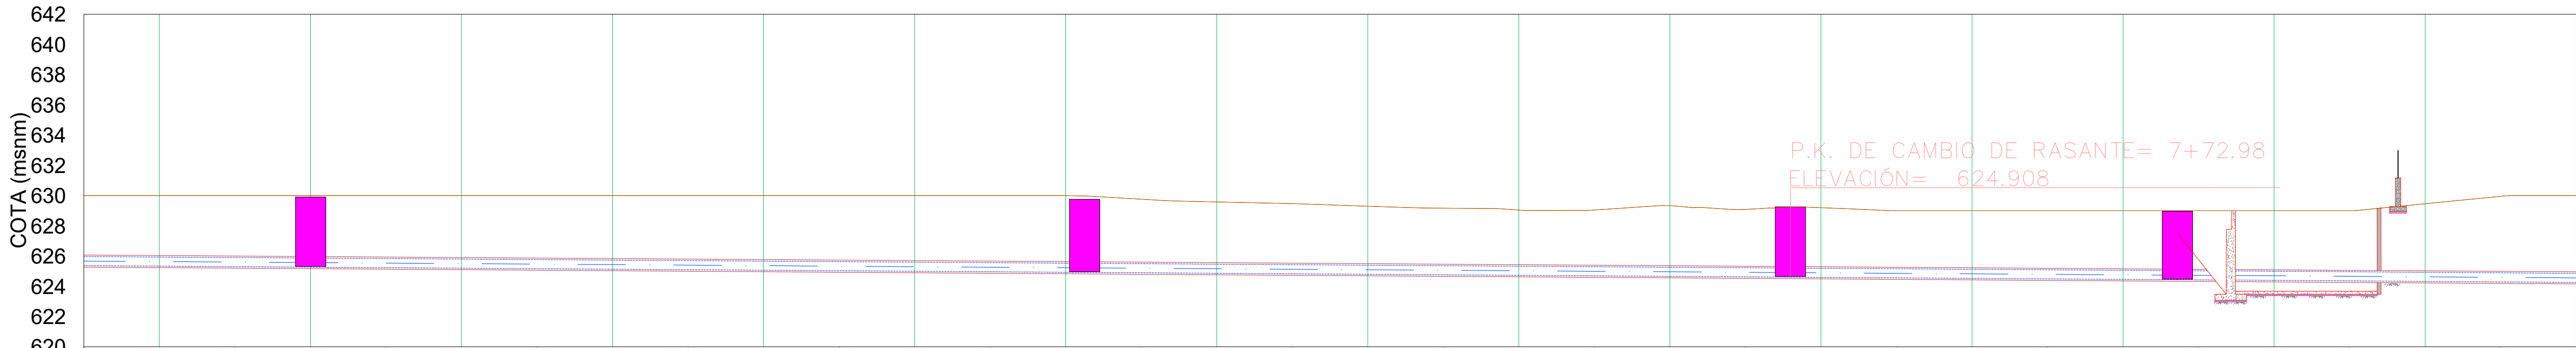

PENDIENTE		i= -0.007 en 512.45 m.																	
COTAS ROJAS		4.58																	
ORDENADAS	RASANTE	625.920																	
	TERRENO	630.50																	
P.K.		6+60	6+70	6+80	6+90	7+00	7+10	7+20	7+30	7+40	7+50	7+60	7+70	7+80	7+90	8+00	8+10	8+20	
POZOS			P22 675.014 630.153 625.569					P23 726.256 630.000 625.223					P24 772.978 629.500 624.908			P25 798.602 629.209 624.735			

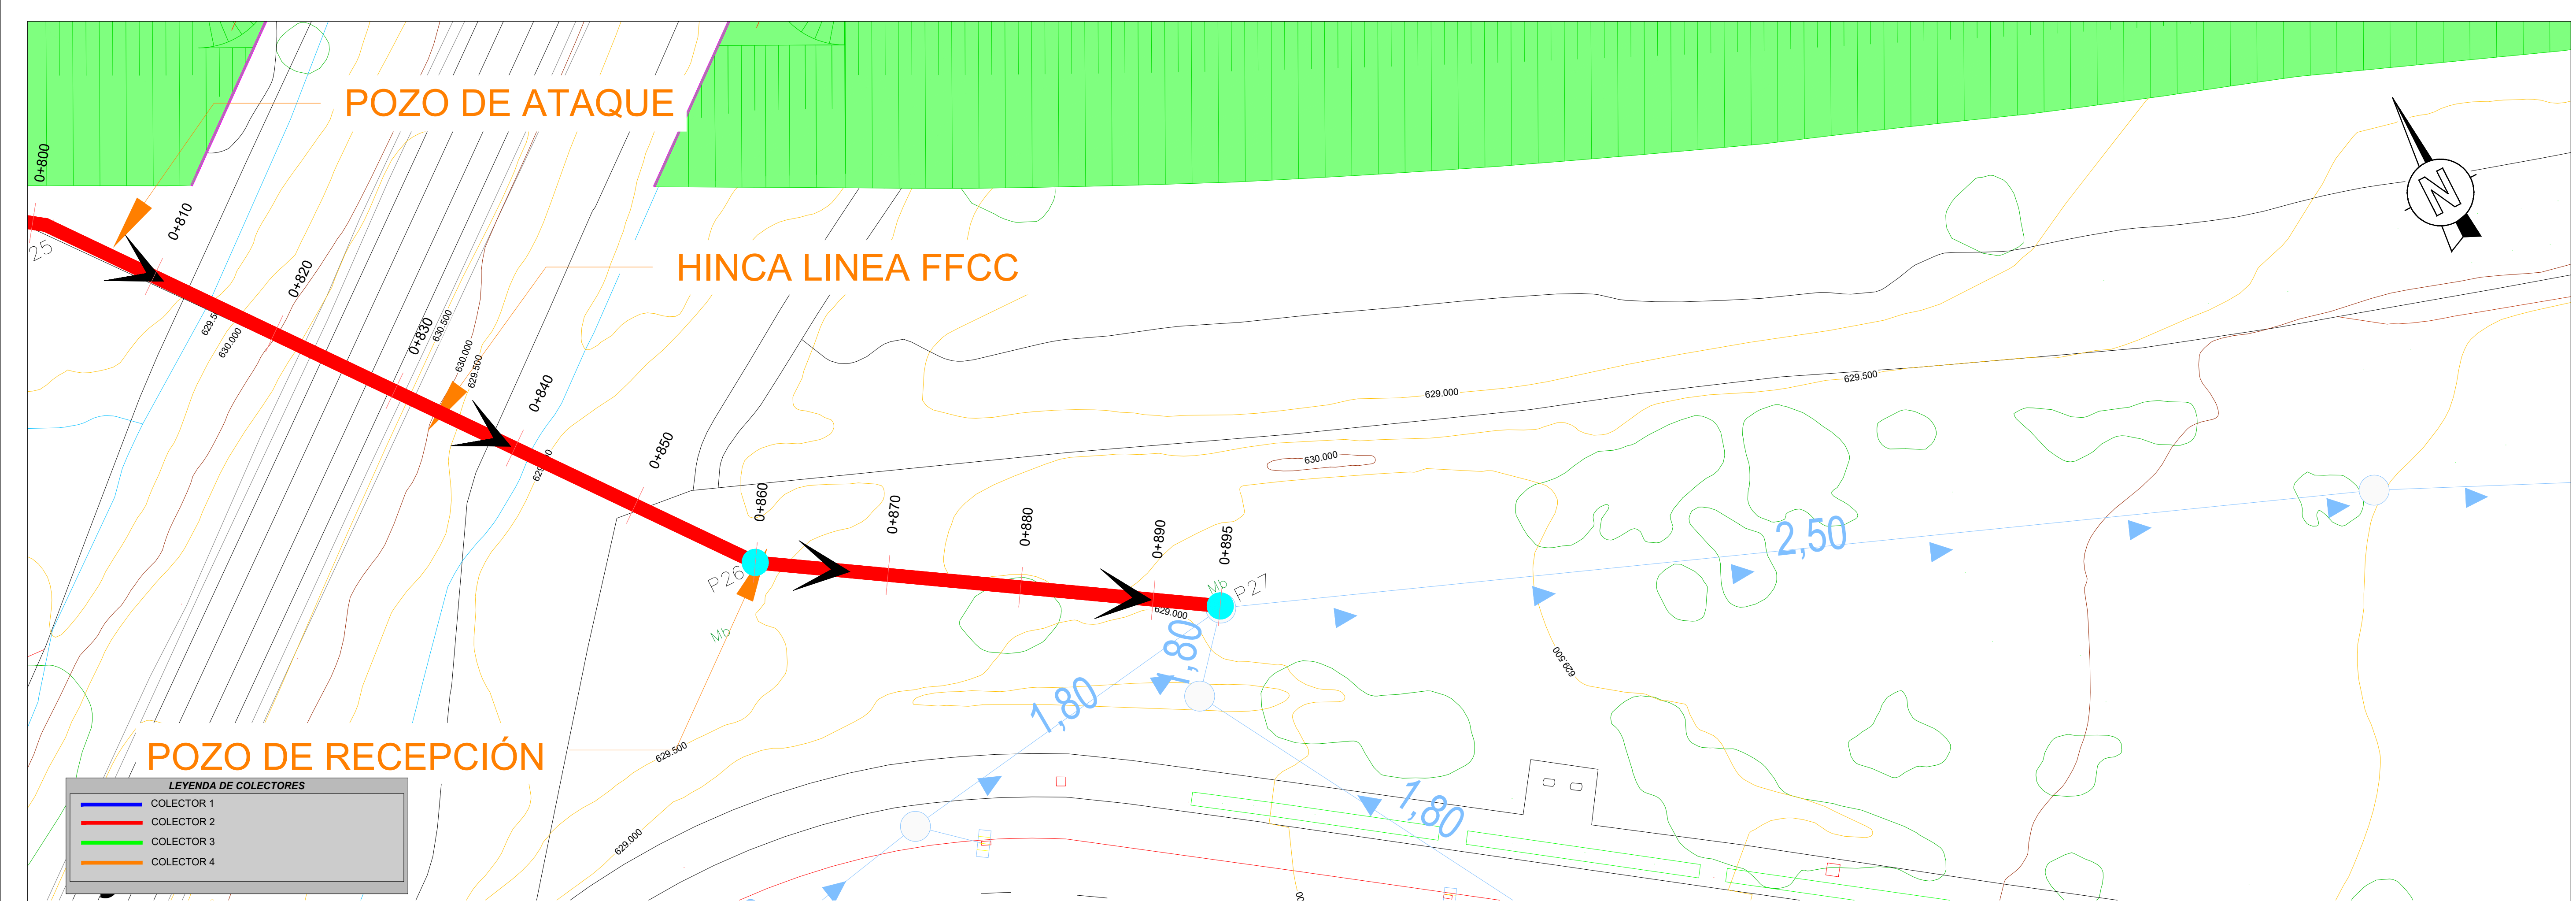

ESCALA 1:250



PENDIENTE		i = -0.007 en 512.45 m.									
COTAS ROJAS		5.33	4.61	4.86	4.91	4.93	4.50	5.01	4.72	4.83	
ORDENADAS	RASANTE	624.773	624.706	624.639	624.587	624.571	624.504	624.436	624.369	624.350	
	TERRENO	630.11	629.32	629.50	629.50	629.50	629.00	629.45	629.08	629.18	
P.K.		8+30	8+40	8+50	8+60	8+70	8+80	8+90	8+93,23		
POZOS		P26				857.713 629.500 624.337	P27				892.780 629.182 624.100