




Escala 1:250

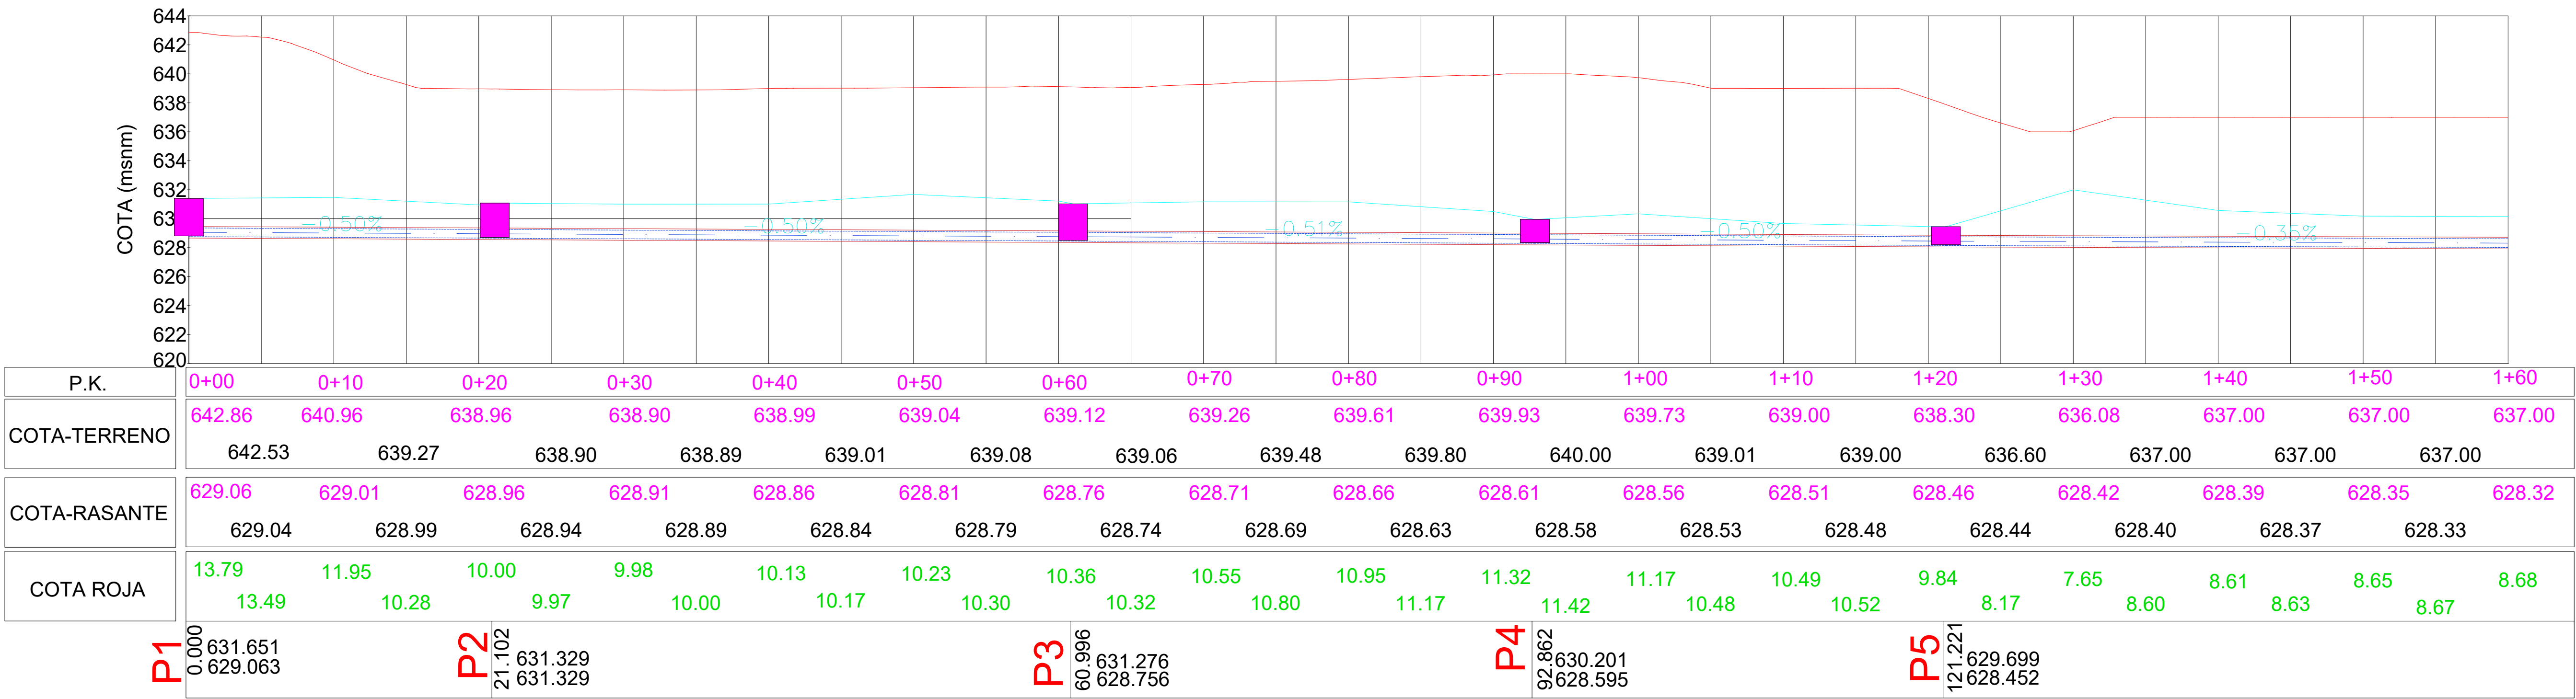



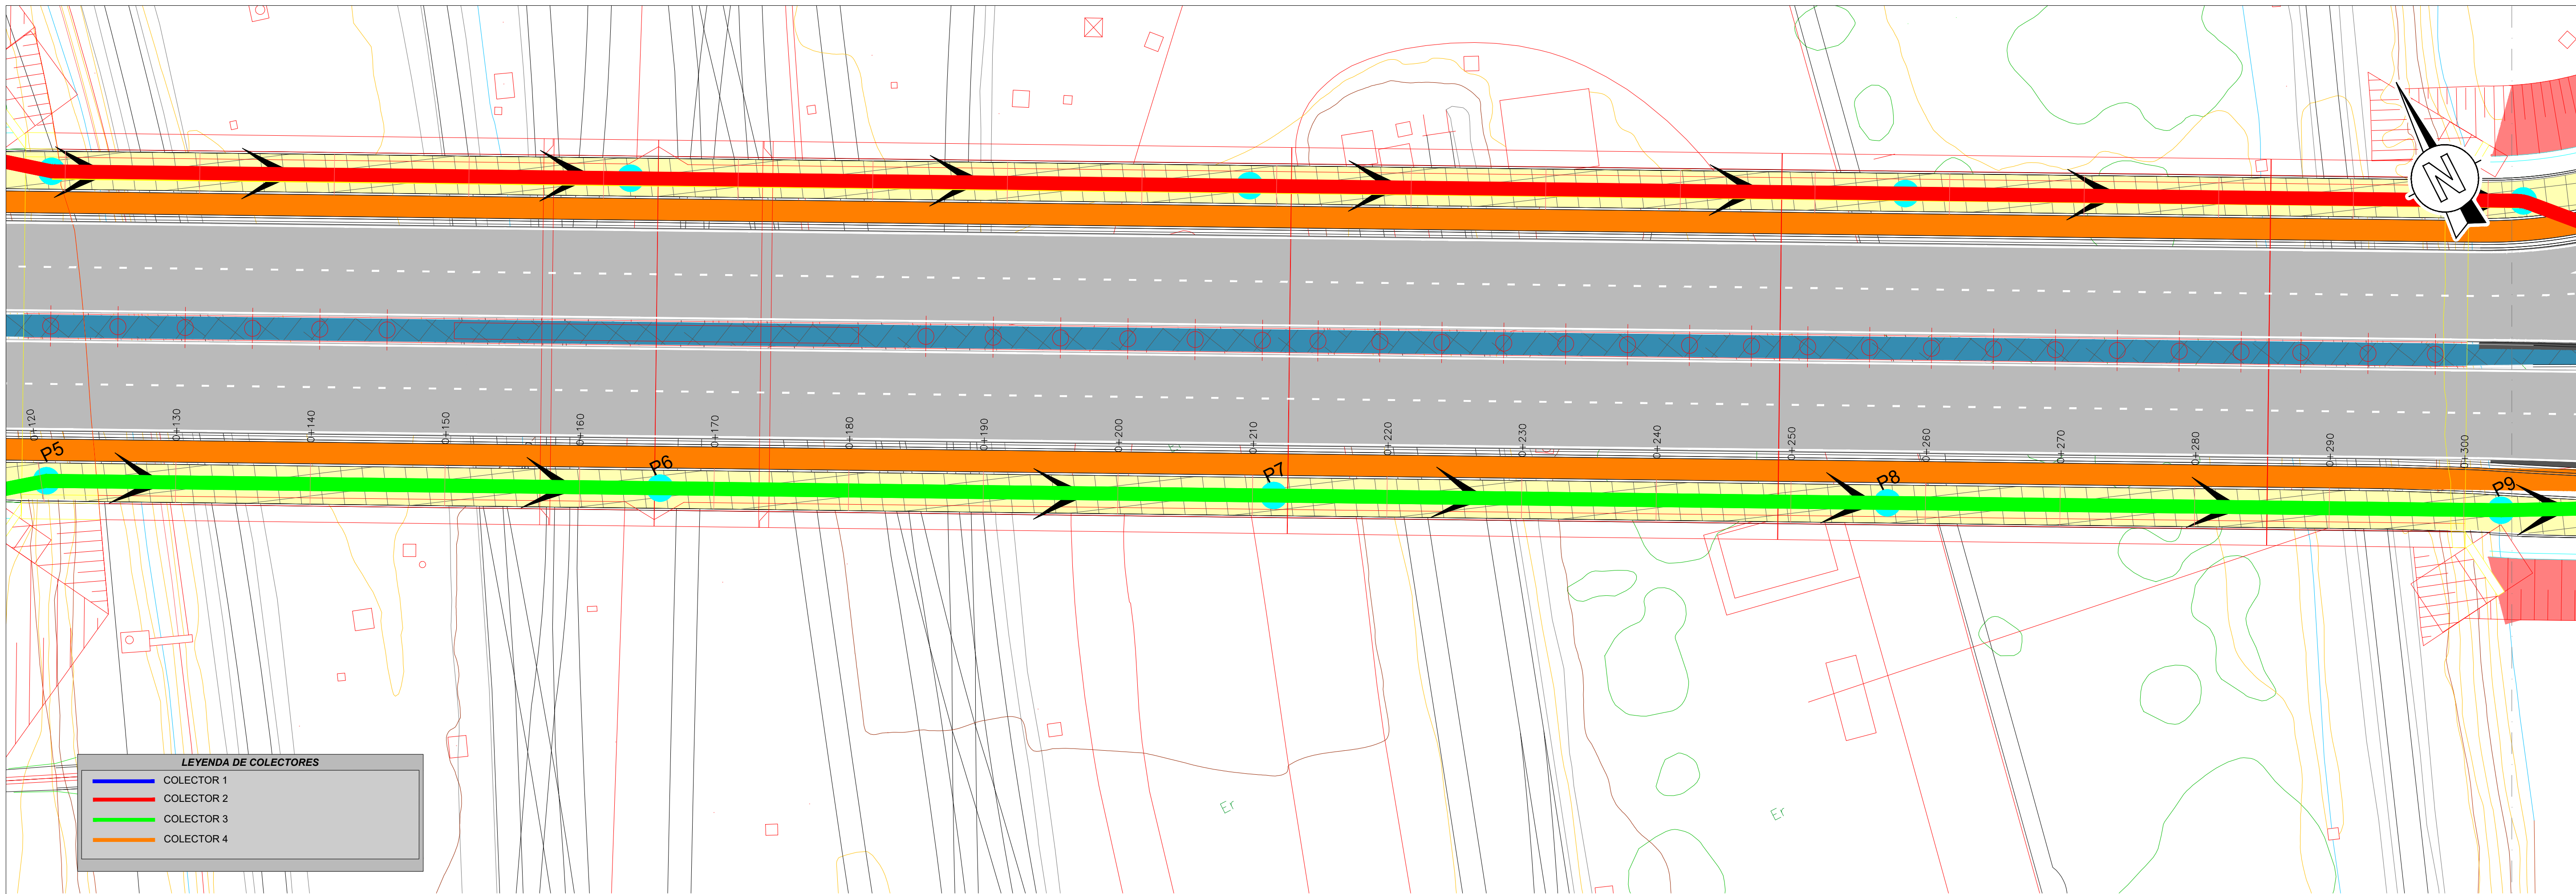


Escala 1:250

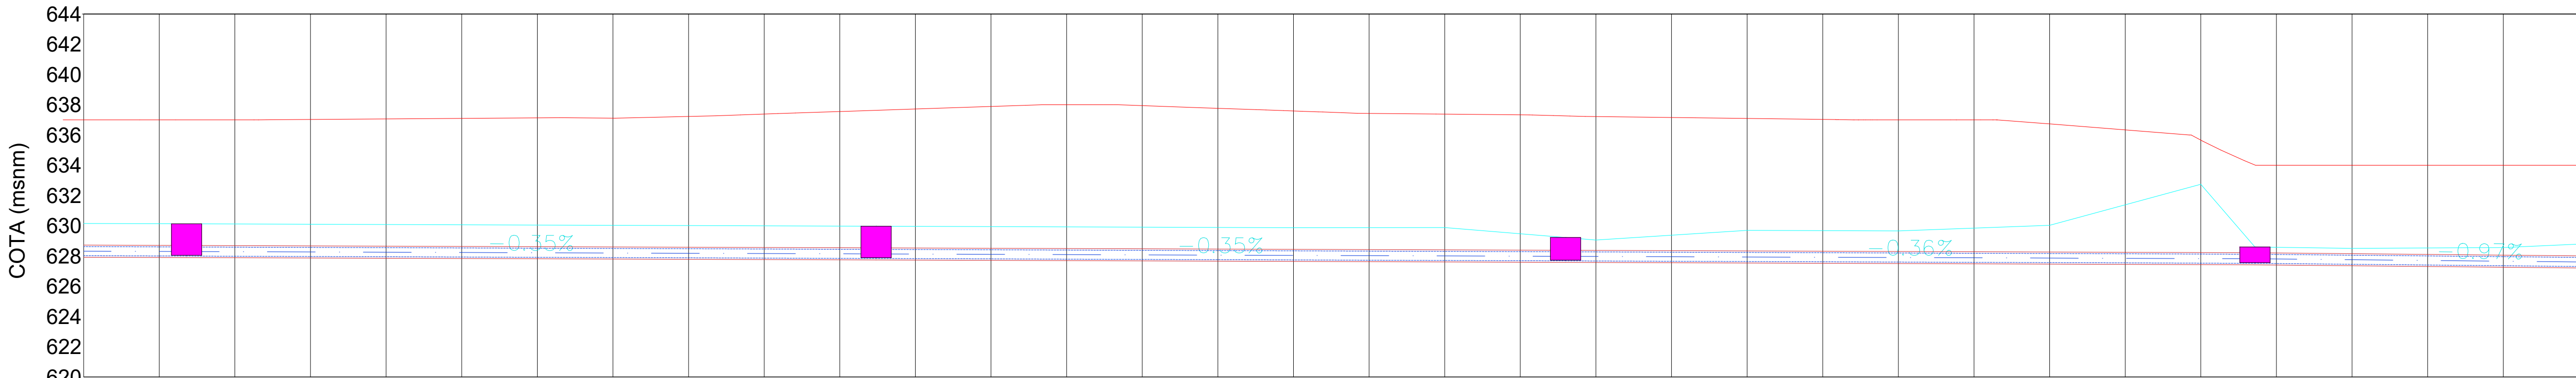

P.K.	1+60	1+70	1+80	1+90	2+00	2+10	2+20	2+30	2+40	2+50	2+60	2+70	2+80	2+90	3+00	3+10	3+20
COTA-TERRENO	637.00	637.00	637.06	637.13	637.23	637.55	637.89	637.94	637.59	637.38	637.22	637.09	637.00	636.73	635.66	634.00	634.00
COTA-RASANTE	628.32	628.28	628.25	628.21	628.18	628.14	628.11	628.07	628.04	628.00	627.97	627.93	627.90	627.86	627.82	627.75	627.65
COTA ROJA	8.68	8.72	8.81	8.92	9.05	9.41	9.78	9.87	9.55	9.38	9.25	9.16	9.10	8.87	7.84	6.25	6.35
	8.70	8.76	8.87	8.92	9.22	9.60	9.91	9.71	9.41	9.35	9.21	9.12	9.12	8.50	6.20	6.30	6.40
	P6 166.811 630.376 628.293					P7 212.402 630.216 628.133					P8 257.992 629.470 627.974				P9 303.582 628.842 627.812		



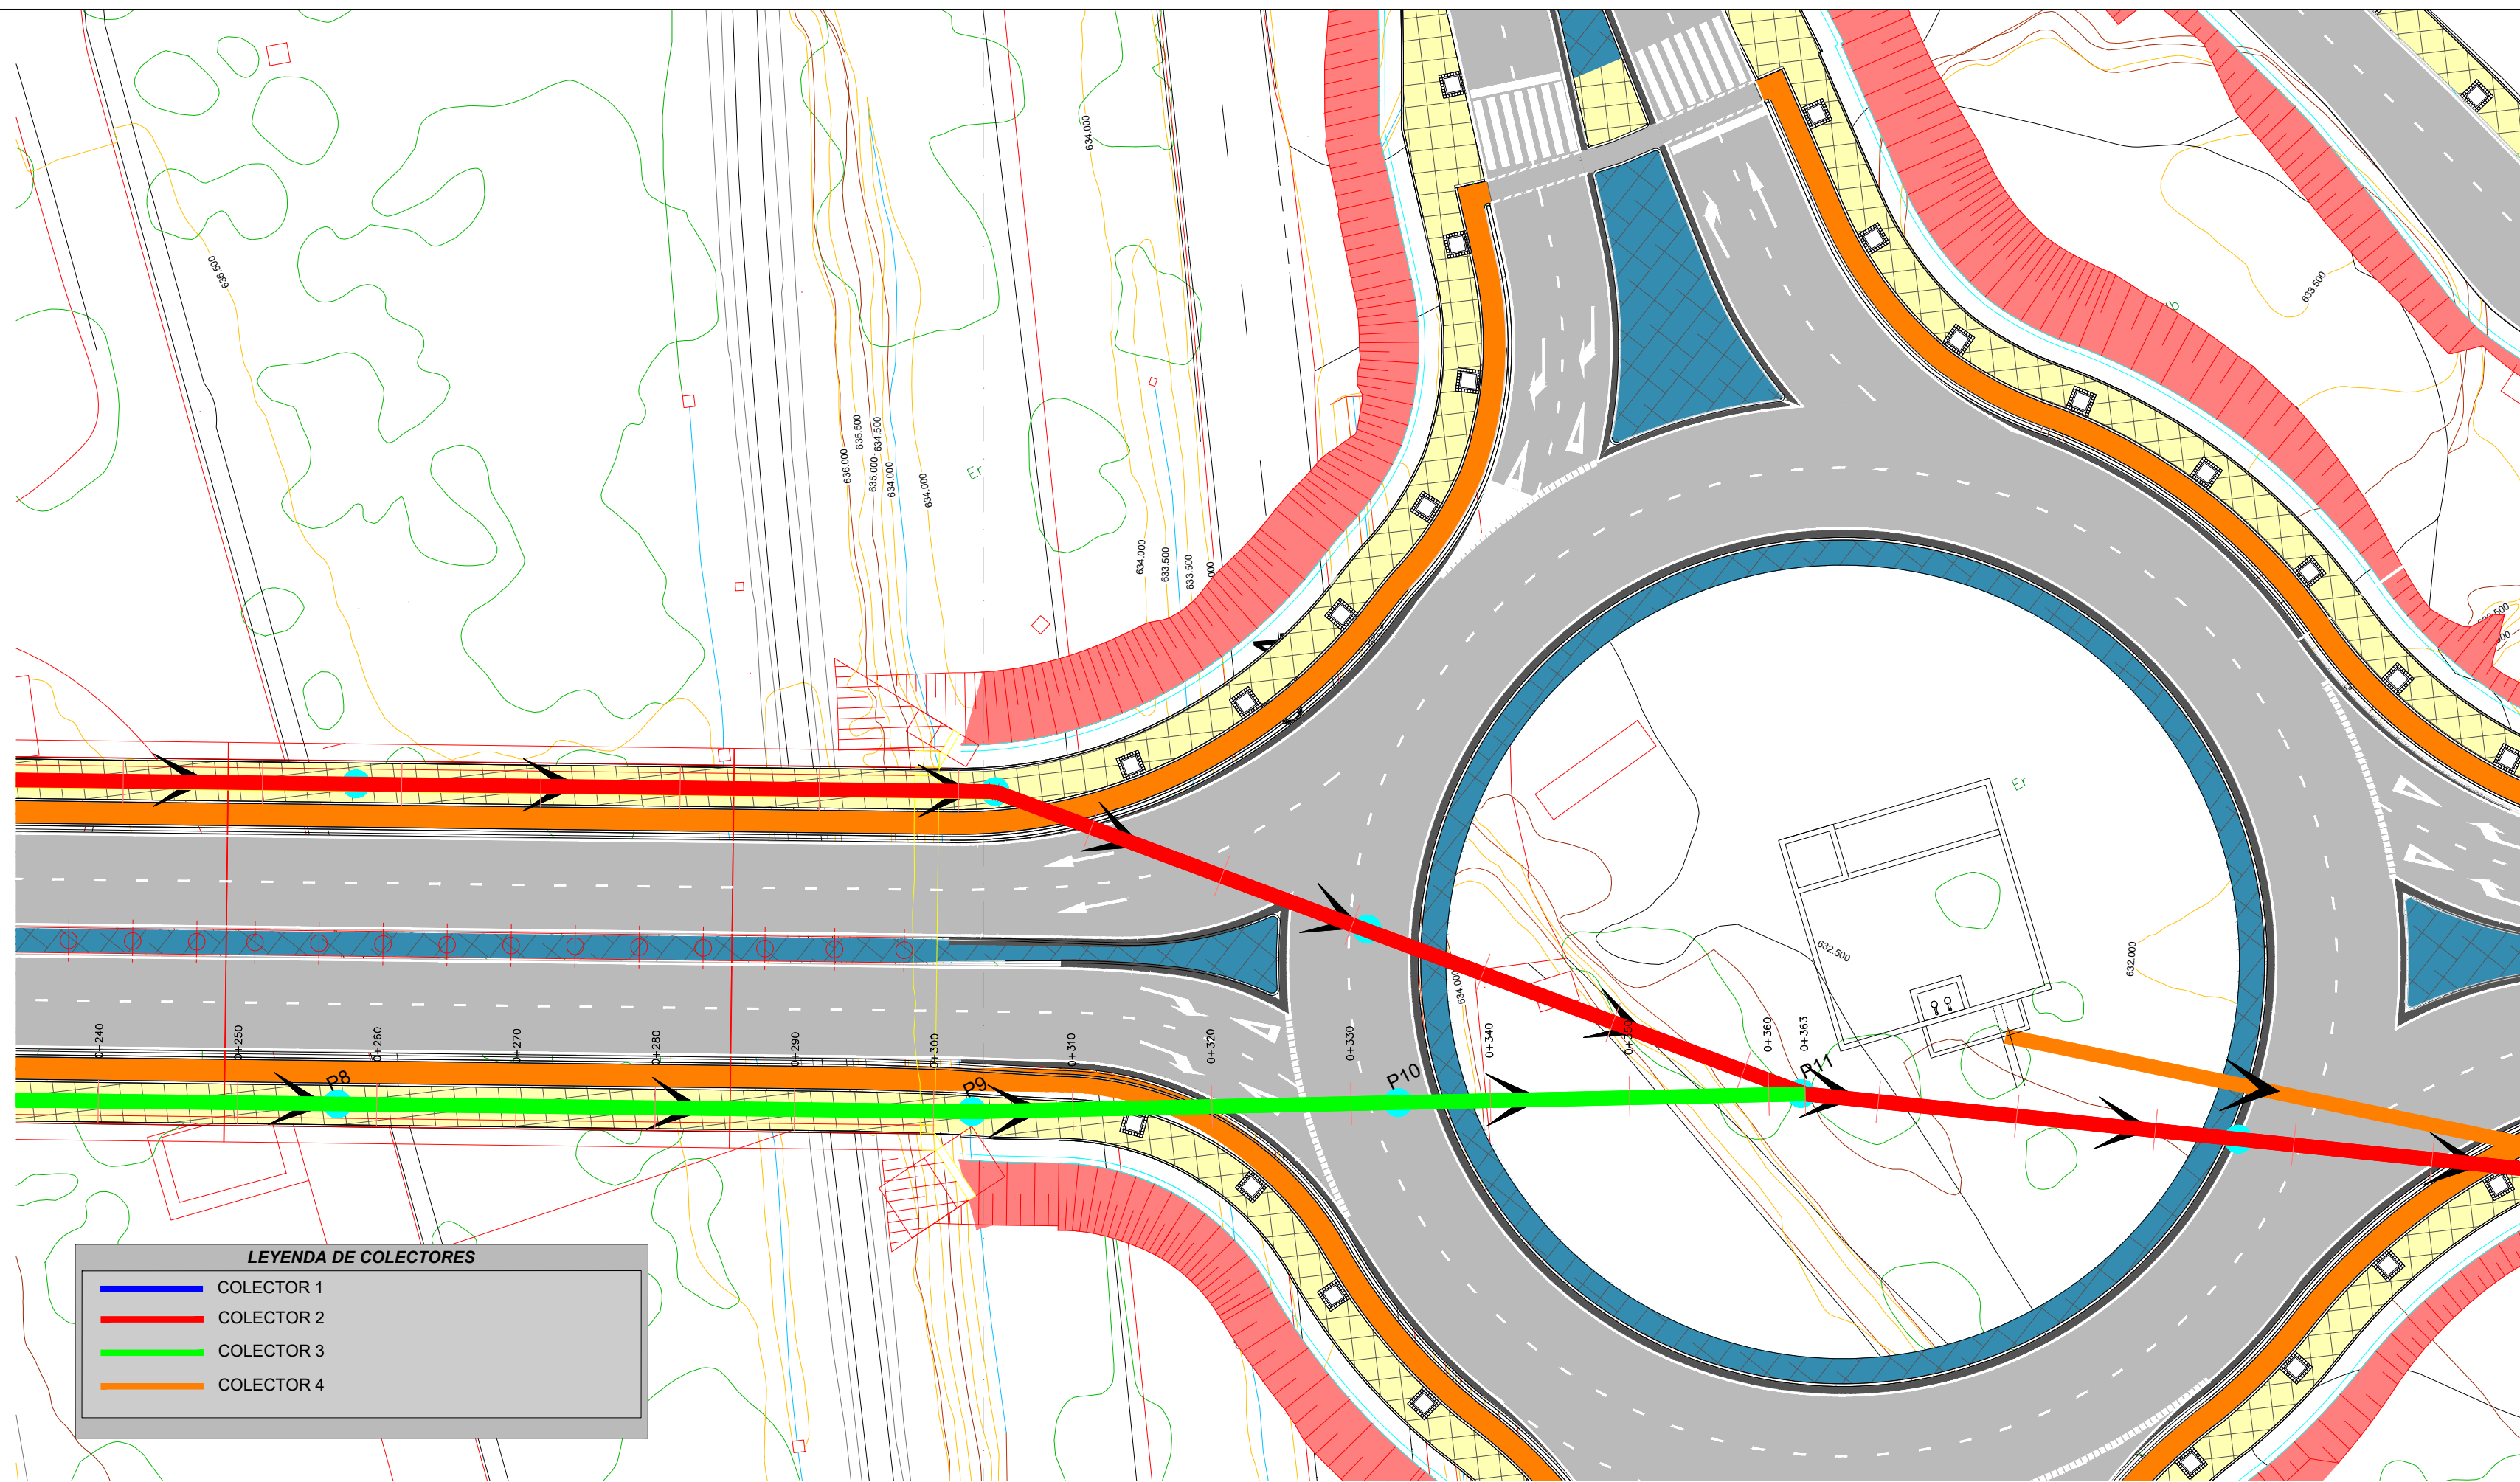

Escala 1:250

